




**General Notes**

All site dimensions shall be verified by the Contractor on site prior to commencing any works.

Do not scale from this drawing.

Only work to written dimensions.

This drawing is the property of Fletcher-Rae (UK) Limited (t/a Fletcher-Rae) and copyright is reserved by them. The drawing is not to be copied or disclosed by or to any unauthorised persons without the prior written consent of Fletcher-Rae (UK) Limited.

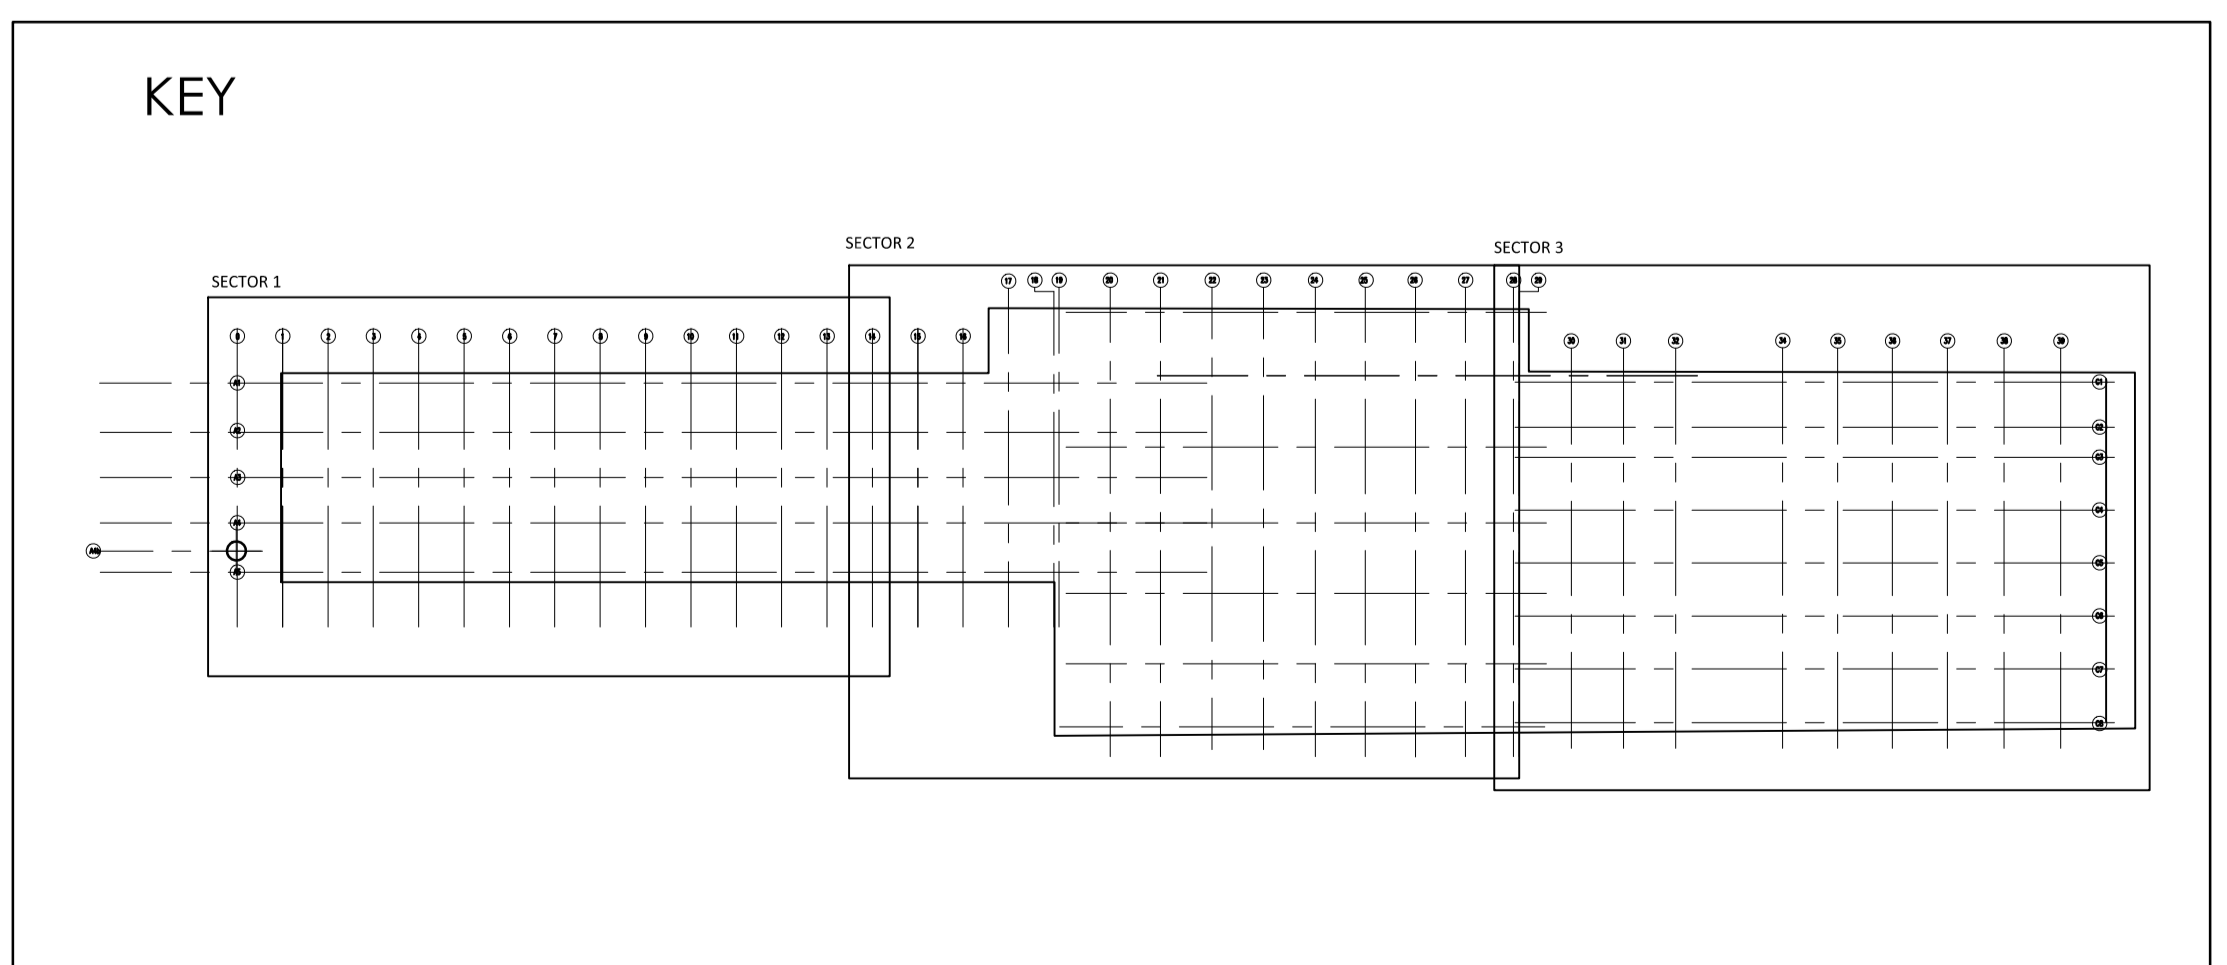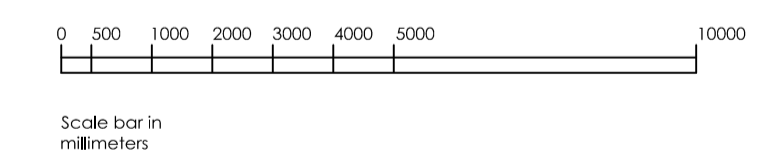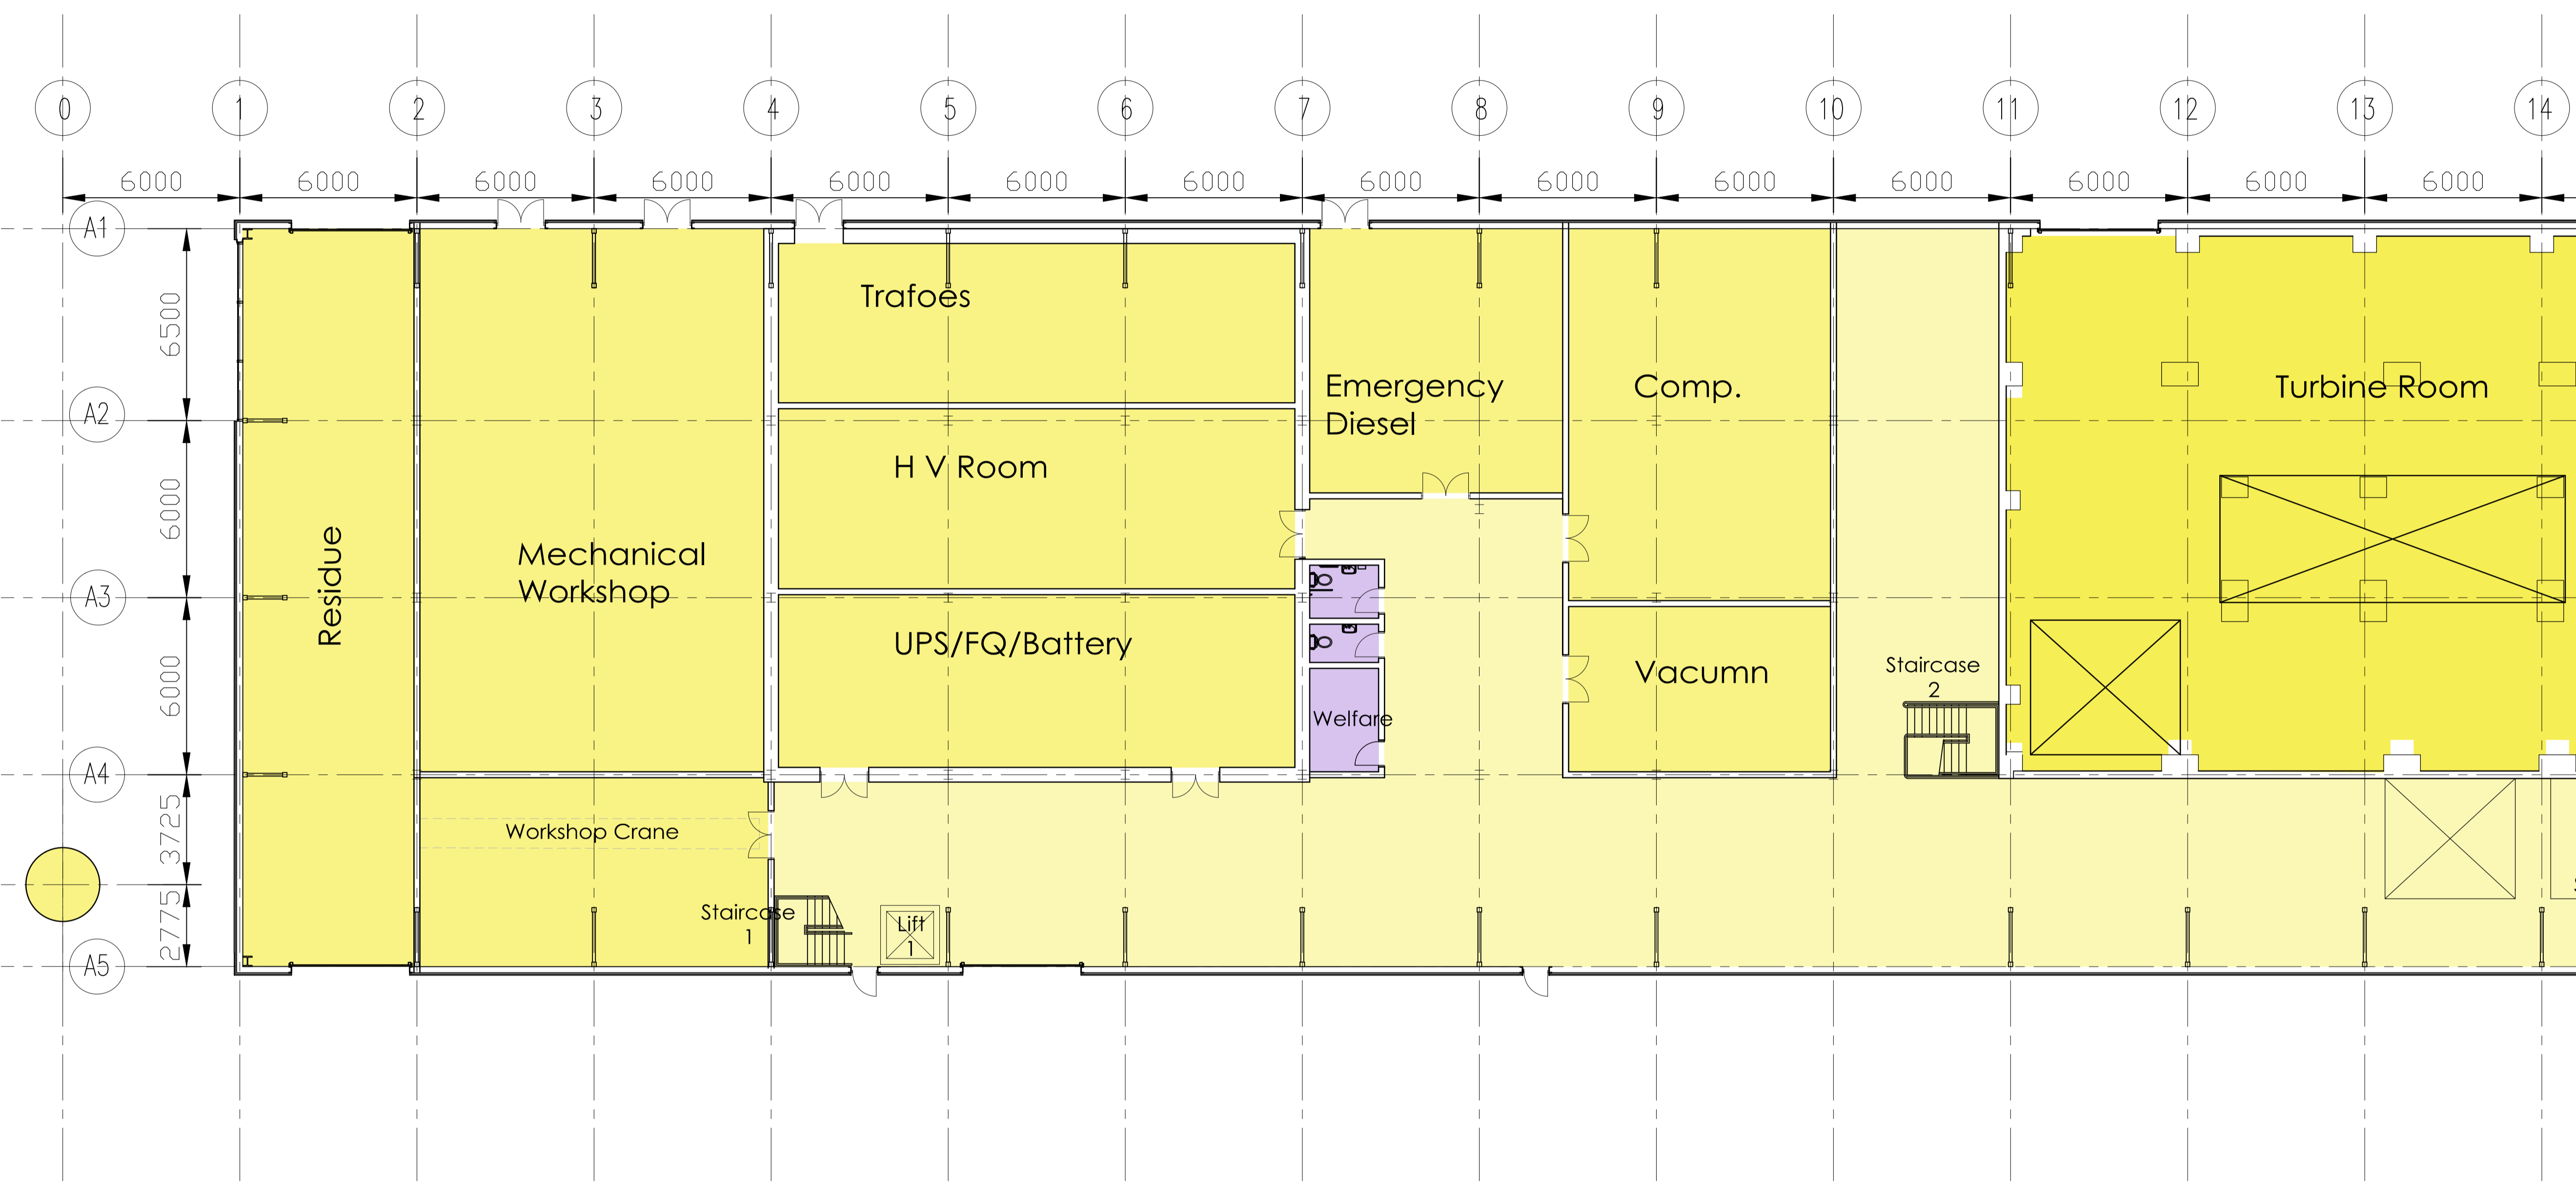

- Colour Legend:**
- Ancillary
  - Turbine Hall/Condensers
  - Main Process Equipment
  - Bunker
  - Tipping Hall
  - Bottom Ash
  - Staff Welfare/WC
  - Underground Watertank
  - Lecture Theatre
  - Visitor Canteen
  - Offices
  - Staff Room/Canteen
  - Control Room
  - Toilets
  - Changing Rooms
  - Circulation
  - Stair / Lift Cores
  - Plant Areas/Store

# PLANNING

Revision

Scale 1:125@A1

Status P

Drawn by PdeB

Date 06.05.11

Client  
**URBASER / BALFOUR BEATTY**

Project  
**GLOUCESTERSHIRE RESIDUAL WASTE PROJECT**  
Drawing Description  
**GROUND FLOOR PLAN SECTOR 1**


Drawing No. 11034 PL16 Rev. /



Architecture | Master Planning | Project Management

Hill Quays, 5 Jordan Street, Manchester, M15 4PY

t +44 (0)161 242 1140  
w www.fletcher-rae.com  
f +44 (0)161 242 1141  
e info@fletcher-rae.com

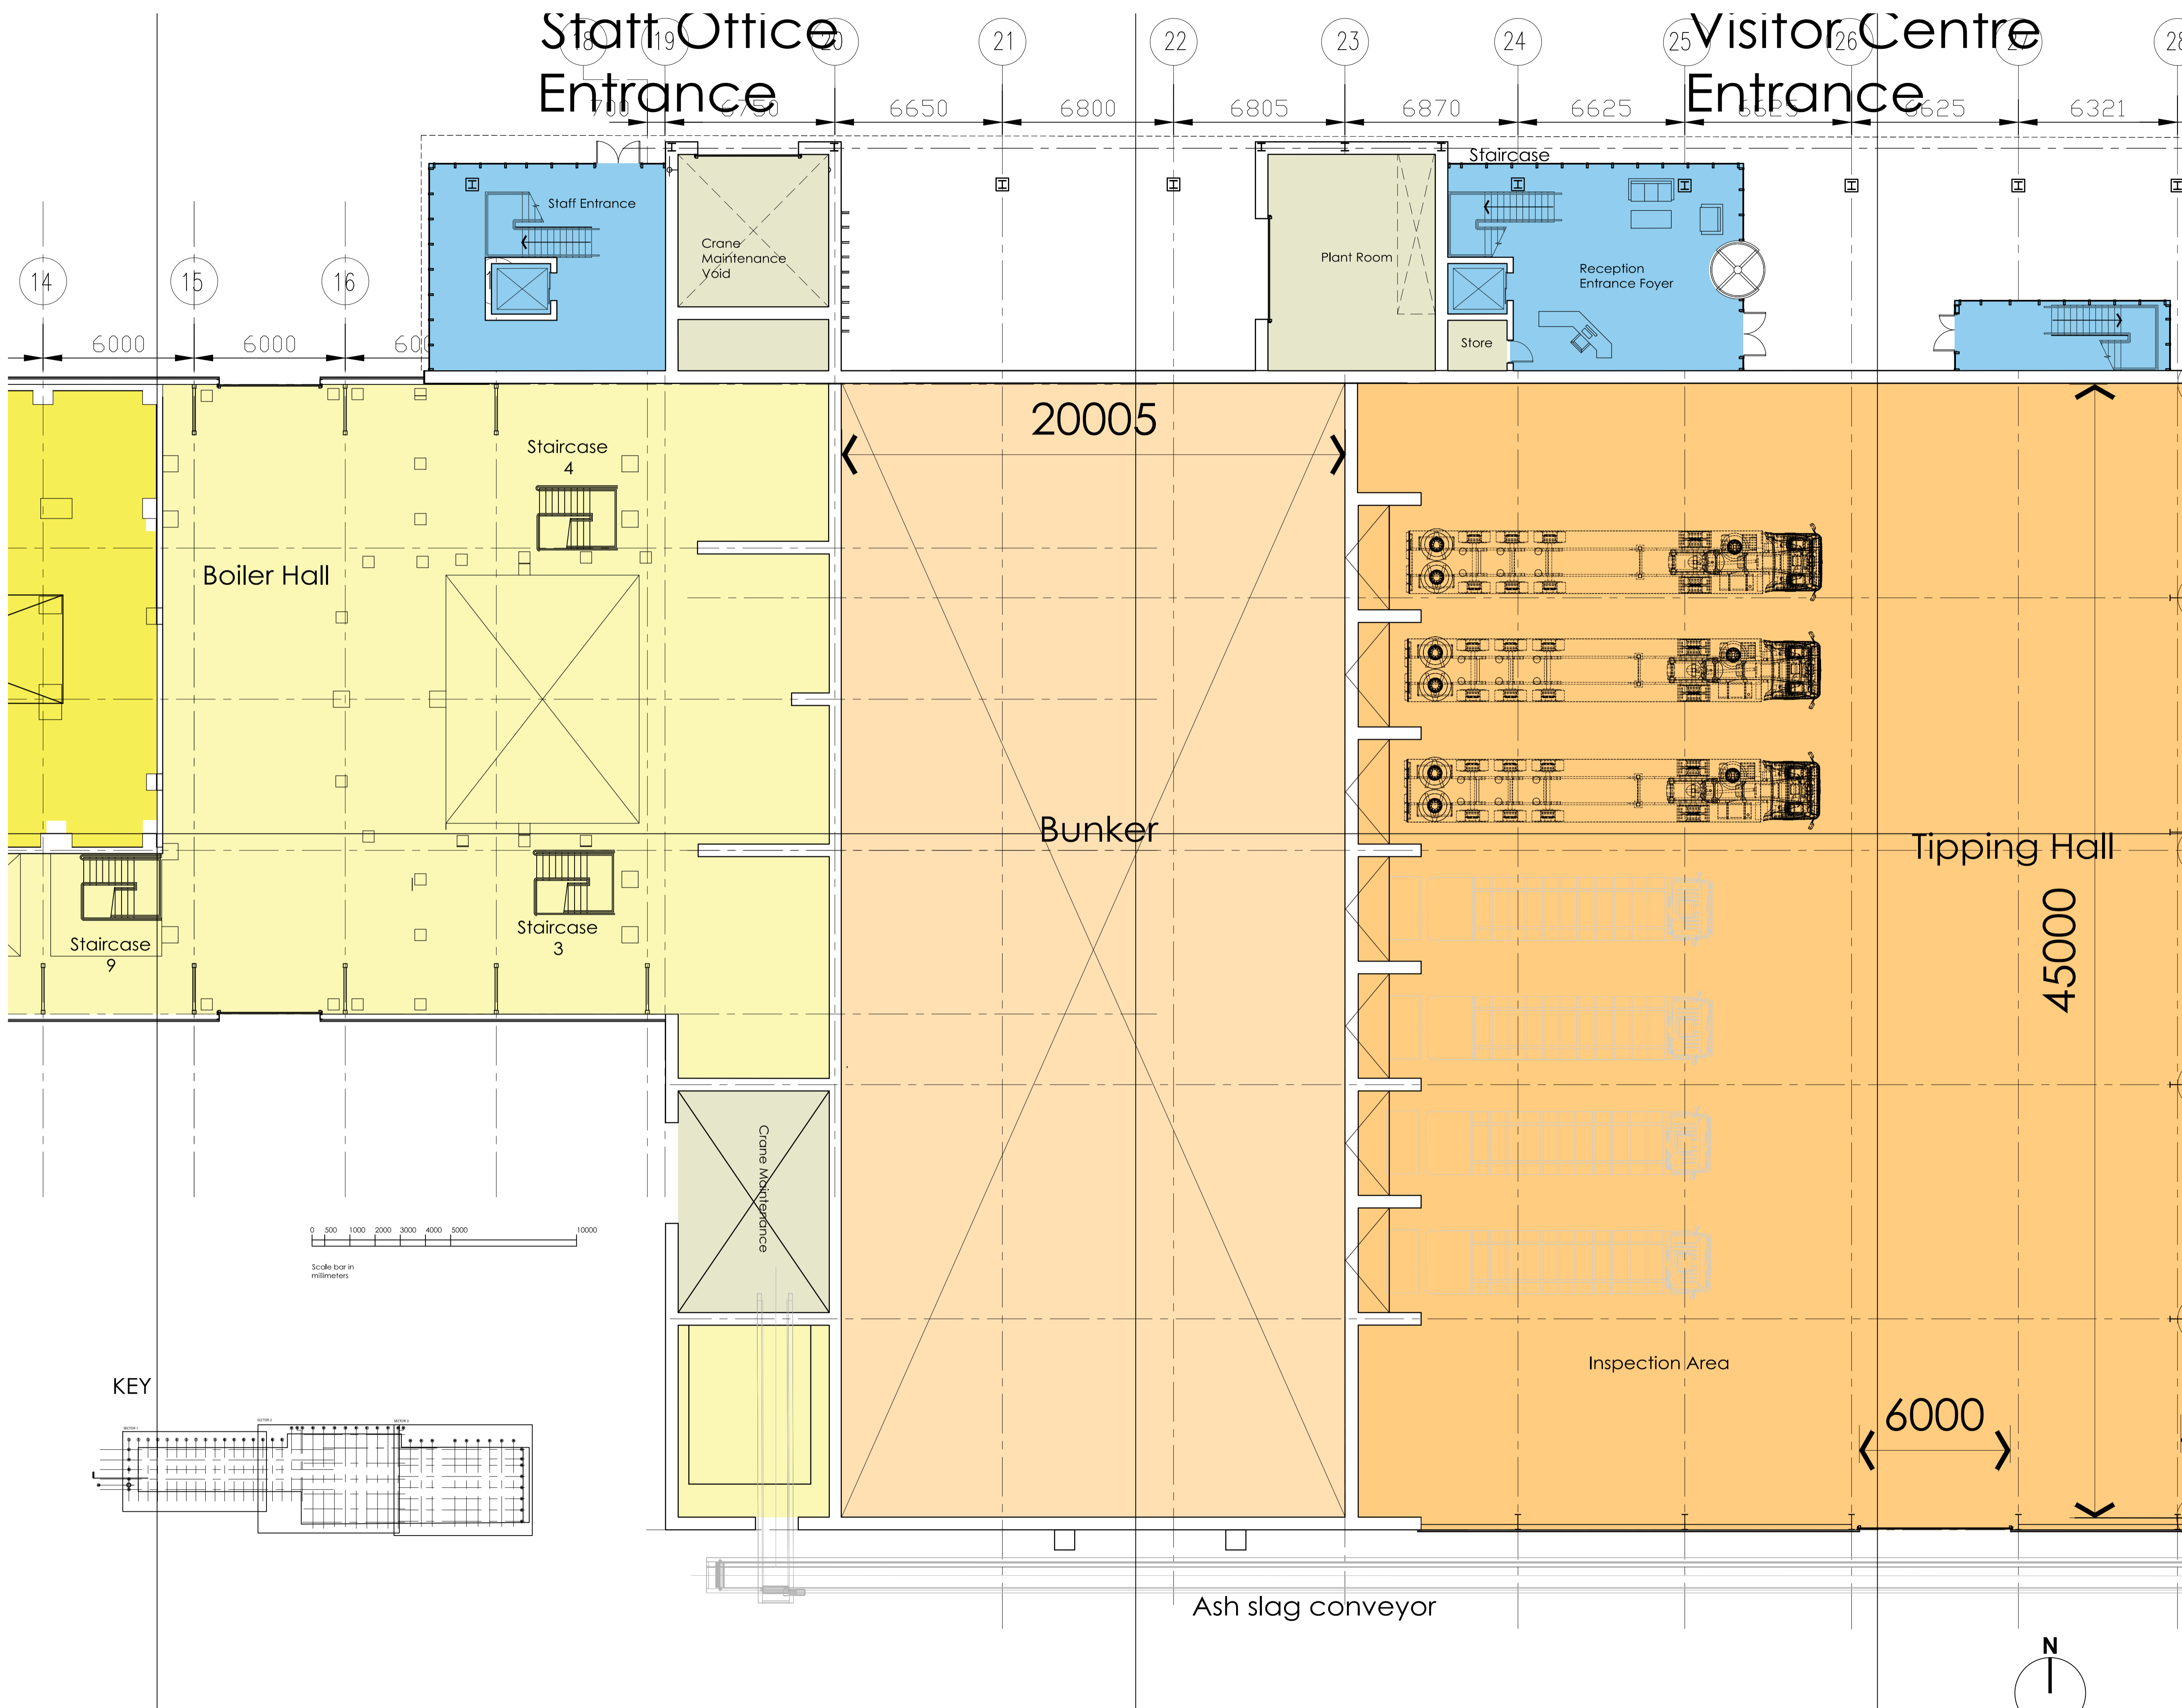

**General Notes**

All site dimensions shall be verified by the Contractor on site prior to commencing any works.

Do not scale from this drawing.

Only work to written dimensions.

This drawing is the property of Fletcher-Rae (UK) Limited (t/a Fletcher-Rae) and copyright is reserved by them. The drawing is not to be copied or disclosed by or to any unauthorised persons without the prior written consent of Fletcher-Rae (UK) Limited.

# PLANNING

Revision / / / / /

Scale 1:125@A1  
 Status P  
 Drawn by PdeB  
 Date 06.05.11

Client  
 URBASER / BALFOUR BEATTY

Project  
 GLOUCESTERSHIRE RESIDUAL WASTE PROJECT  
 Drawing Description  
 GROUND FLOOR PLAN SECTOR 2

Drawing No. 11034 PL17 Rev. /







Architecture | Master Planning | Project Management

Hill Quays, 5 Jordan Street, Manchester, M15 4PY

t +44 (0)161 242 1140  
 w www.fletcher-rae.com  
 f +44 (0)161 242 1141  
 e info@fletcher-rae.com

KEY

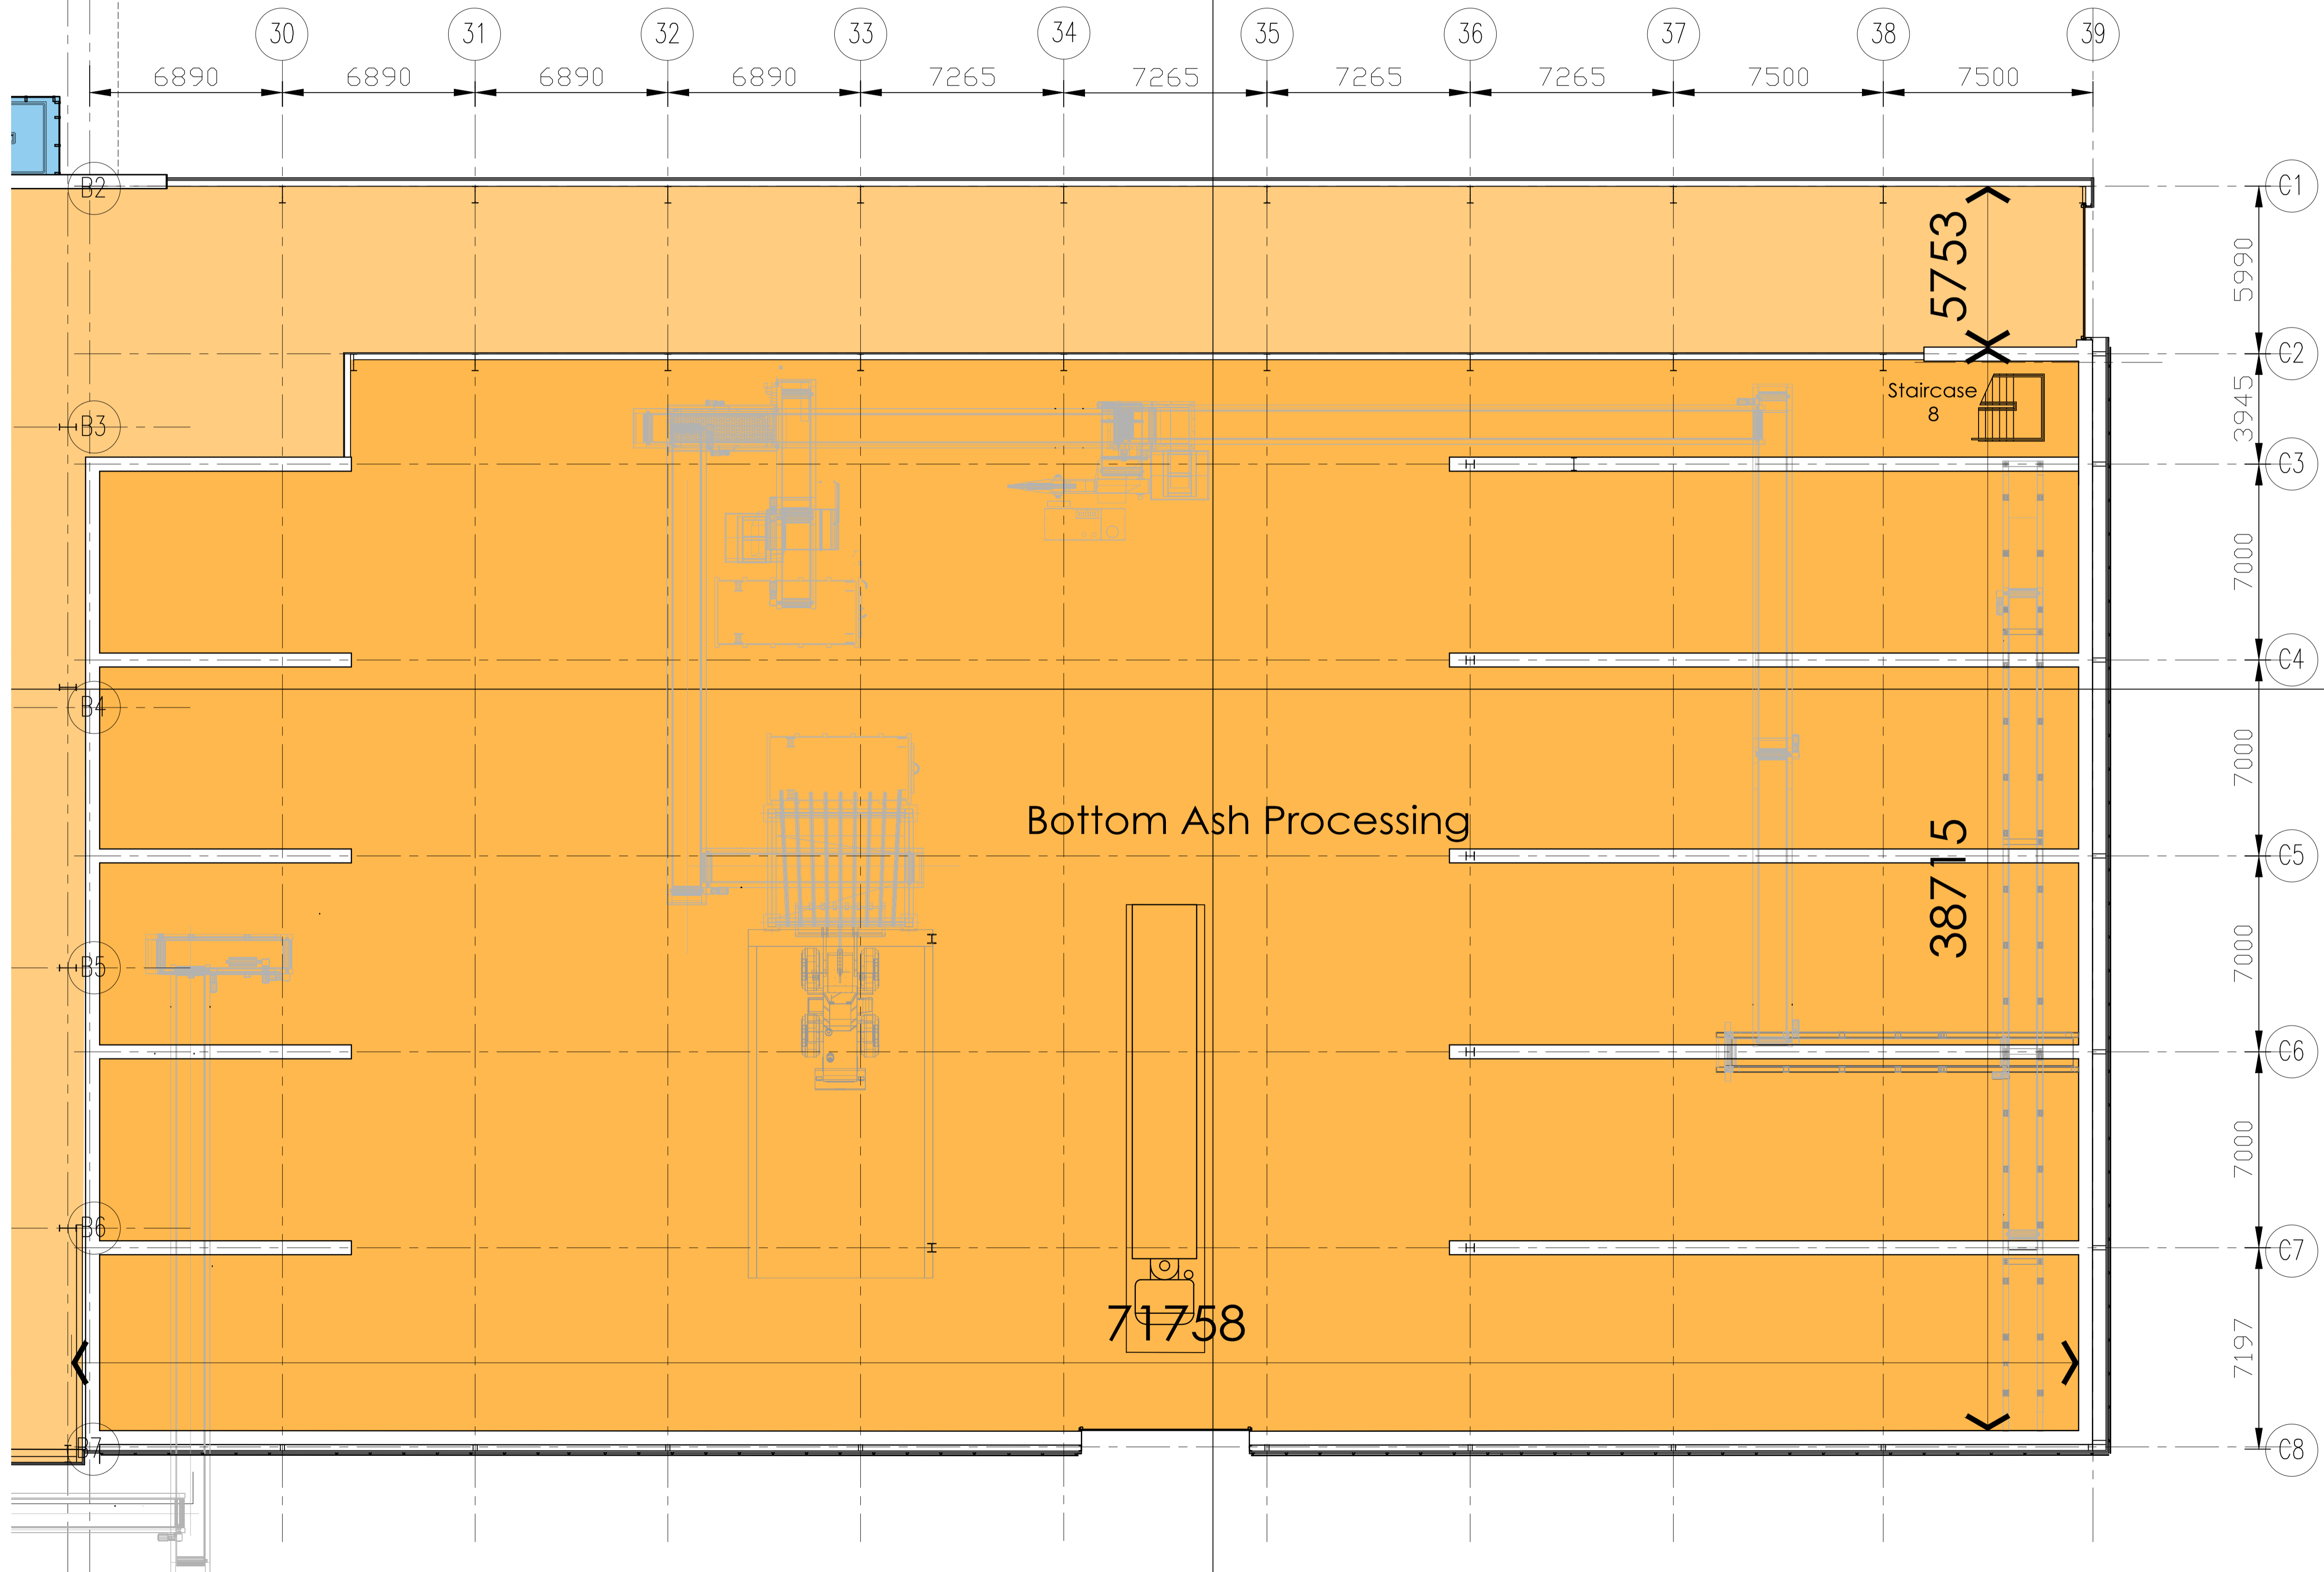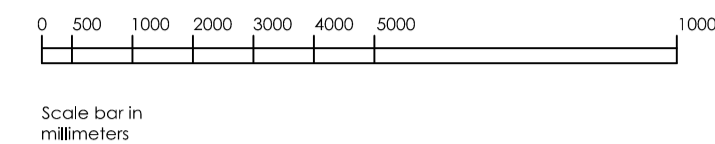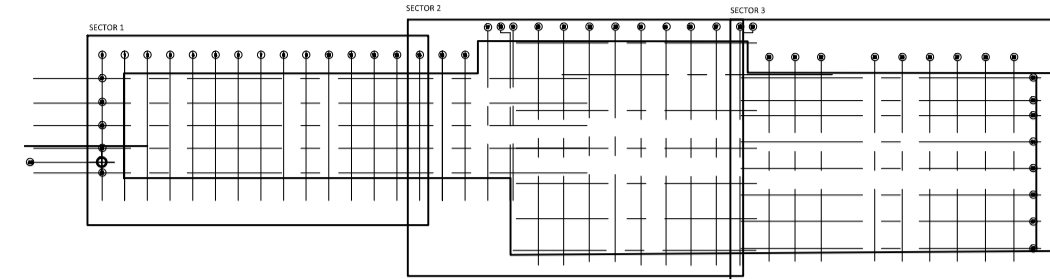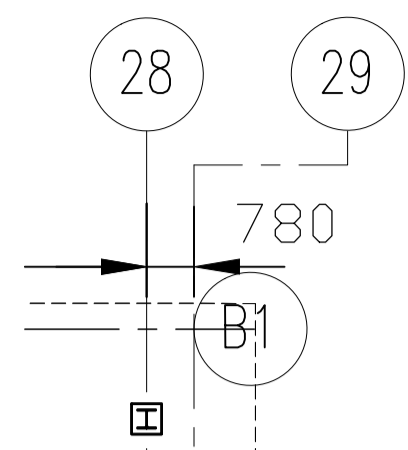

General Notes

All site dimensions shall be verified by the Contractor on site prior to commencing any works.

Do not scale from this drawing.

Only work to written dimensions.

This drawing is the property of Fletcher-Rae (UK) Limited (t/a Fletcher-Rae) and copyright is reserved by them. The drawing is not to be copied or disclosed by or to any unauthorised persons without the prior written consent of Fletcher-Rae (UK) Limited.

PLANNING

Revision

Scale 1:125@A1  
 Status P  
 Drawn by PdeB  
 Date 06.05.11

Client  
 URBASER / BALFOUR BEATTY

Project  
 GLOUCESTERSHIRE RESIDUAL  
 WASTE PROJECT  
 Drawing Description  
 GROUND FLOOR PLAN SECTOR 3

Drawing No. 11034 PL18 Rev. /



Architecture | Master Planning | Project Management

Hill Quays, 5 Jordan Street, Manchester, M15 4PY

t +44 (0)161 242 1140  
 w www.fletcher-rae.com  
 f +44 (0)161 242 1141  
 e info@fletcher-rae.com


**General Notes**

All site dimensions shall be verified by the Contractor on site prior to commencing any works.


Do not scale from this drawing.

Only work to written dimensions.

This drawing is the property of Fletcher-Rae (UK) Limited (t/a Fletcher-Rae) and copyright is reserved by them. The drawing is not to be copied or disclosed by or to any unauthorised persons without the prior written consent of Fletcher-Rae (UK) Limited.

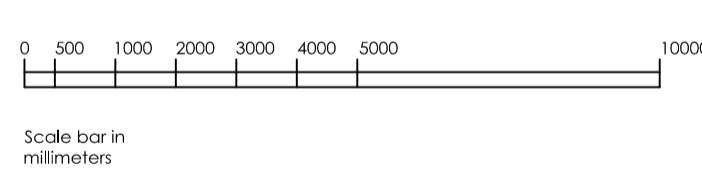

KEY

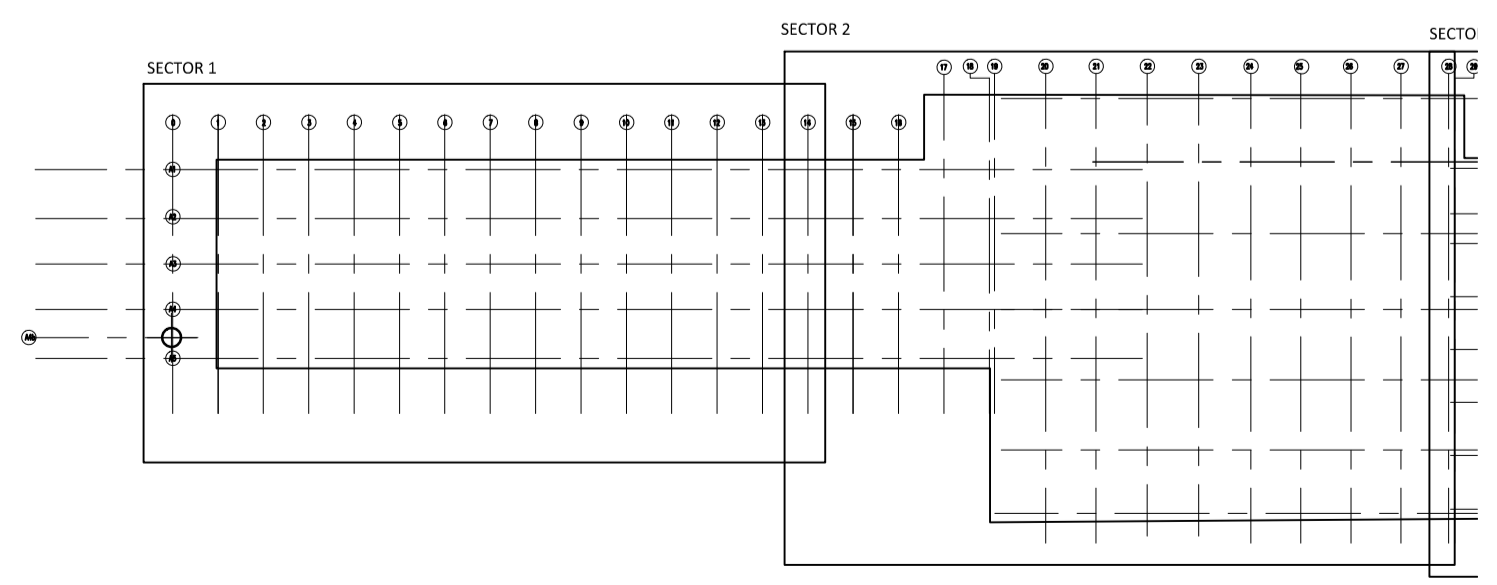

# PLANNING

Revision / / /

Scale 1:125@A1

Status P

Drawn by PdeB

Date 06.05.11

Client  
URBASER / BALFOUR BEATTY

Project  
GLOUCESTERSHIRE RESIDUAL  
WASTE PROJECT  
Drawing Description  
LEVEL 1 SECTOR 1 PLAN


Drawing No. 11034 PL19 Rev. /



Architecture | Master Planning | Project Management

Hill Quays, 5 Jordan Street, Manchester, M15 4PY

t +44 (0)161 242 1140  
w www.fletcher-rae.com  
f +44 (0)161 242 1141  
e info@fletcher-rae.com

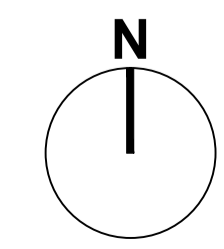


**General Notes**

All site dimensions shall be verified by the Contractor on site prior to commencing any works.

Do not scale from this drawing.

Only work to written dimensions.

This drawing is the property of Fletcher-Rae (UK) Limited (t/a Fletcher-Rae) and copyright is reserved by them. The drawing is not to be copied or disclosed by or to any unauthorised persons without the prior written consent of Fletcher-Rae (UK) Limited.

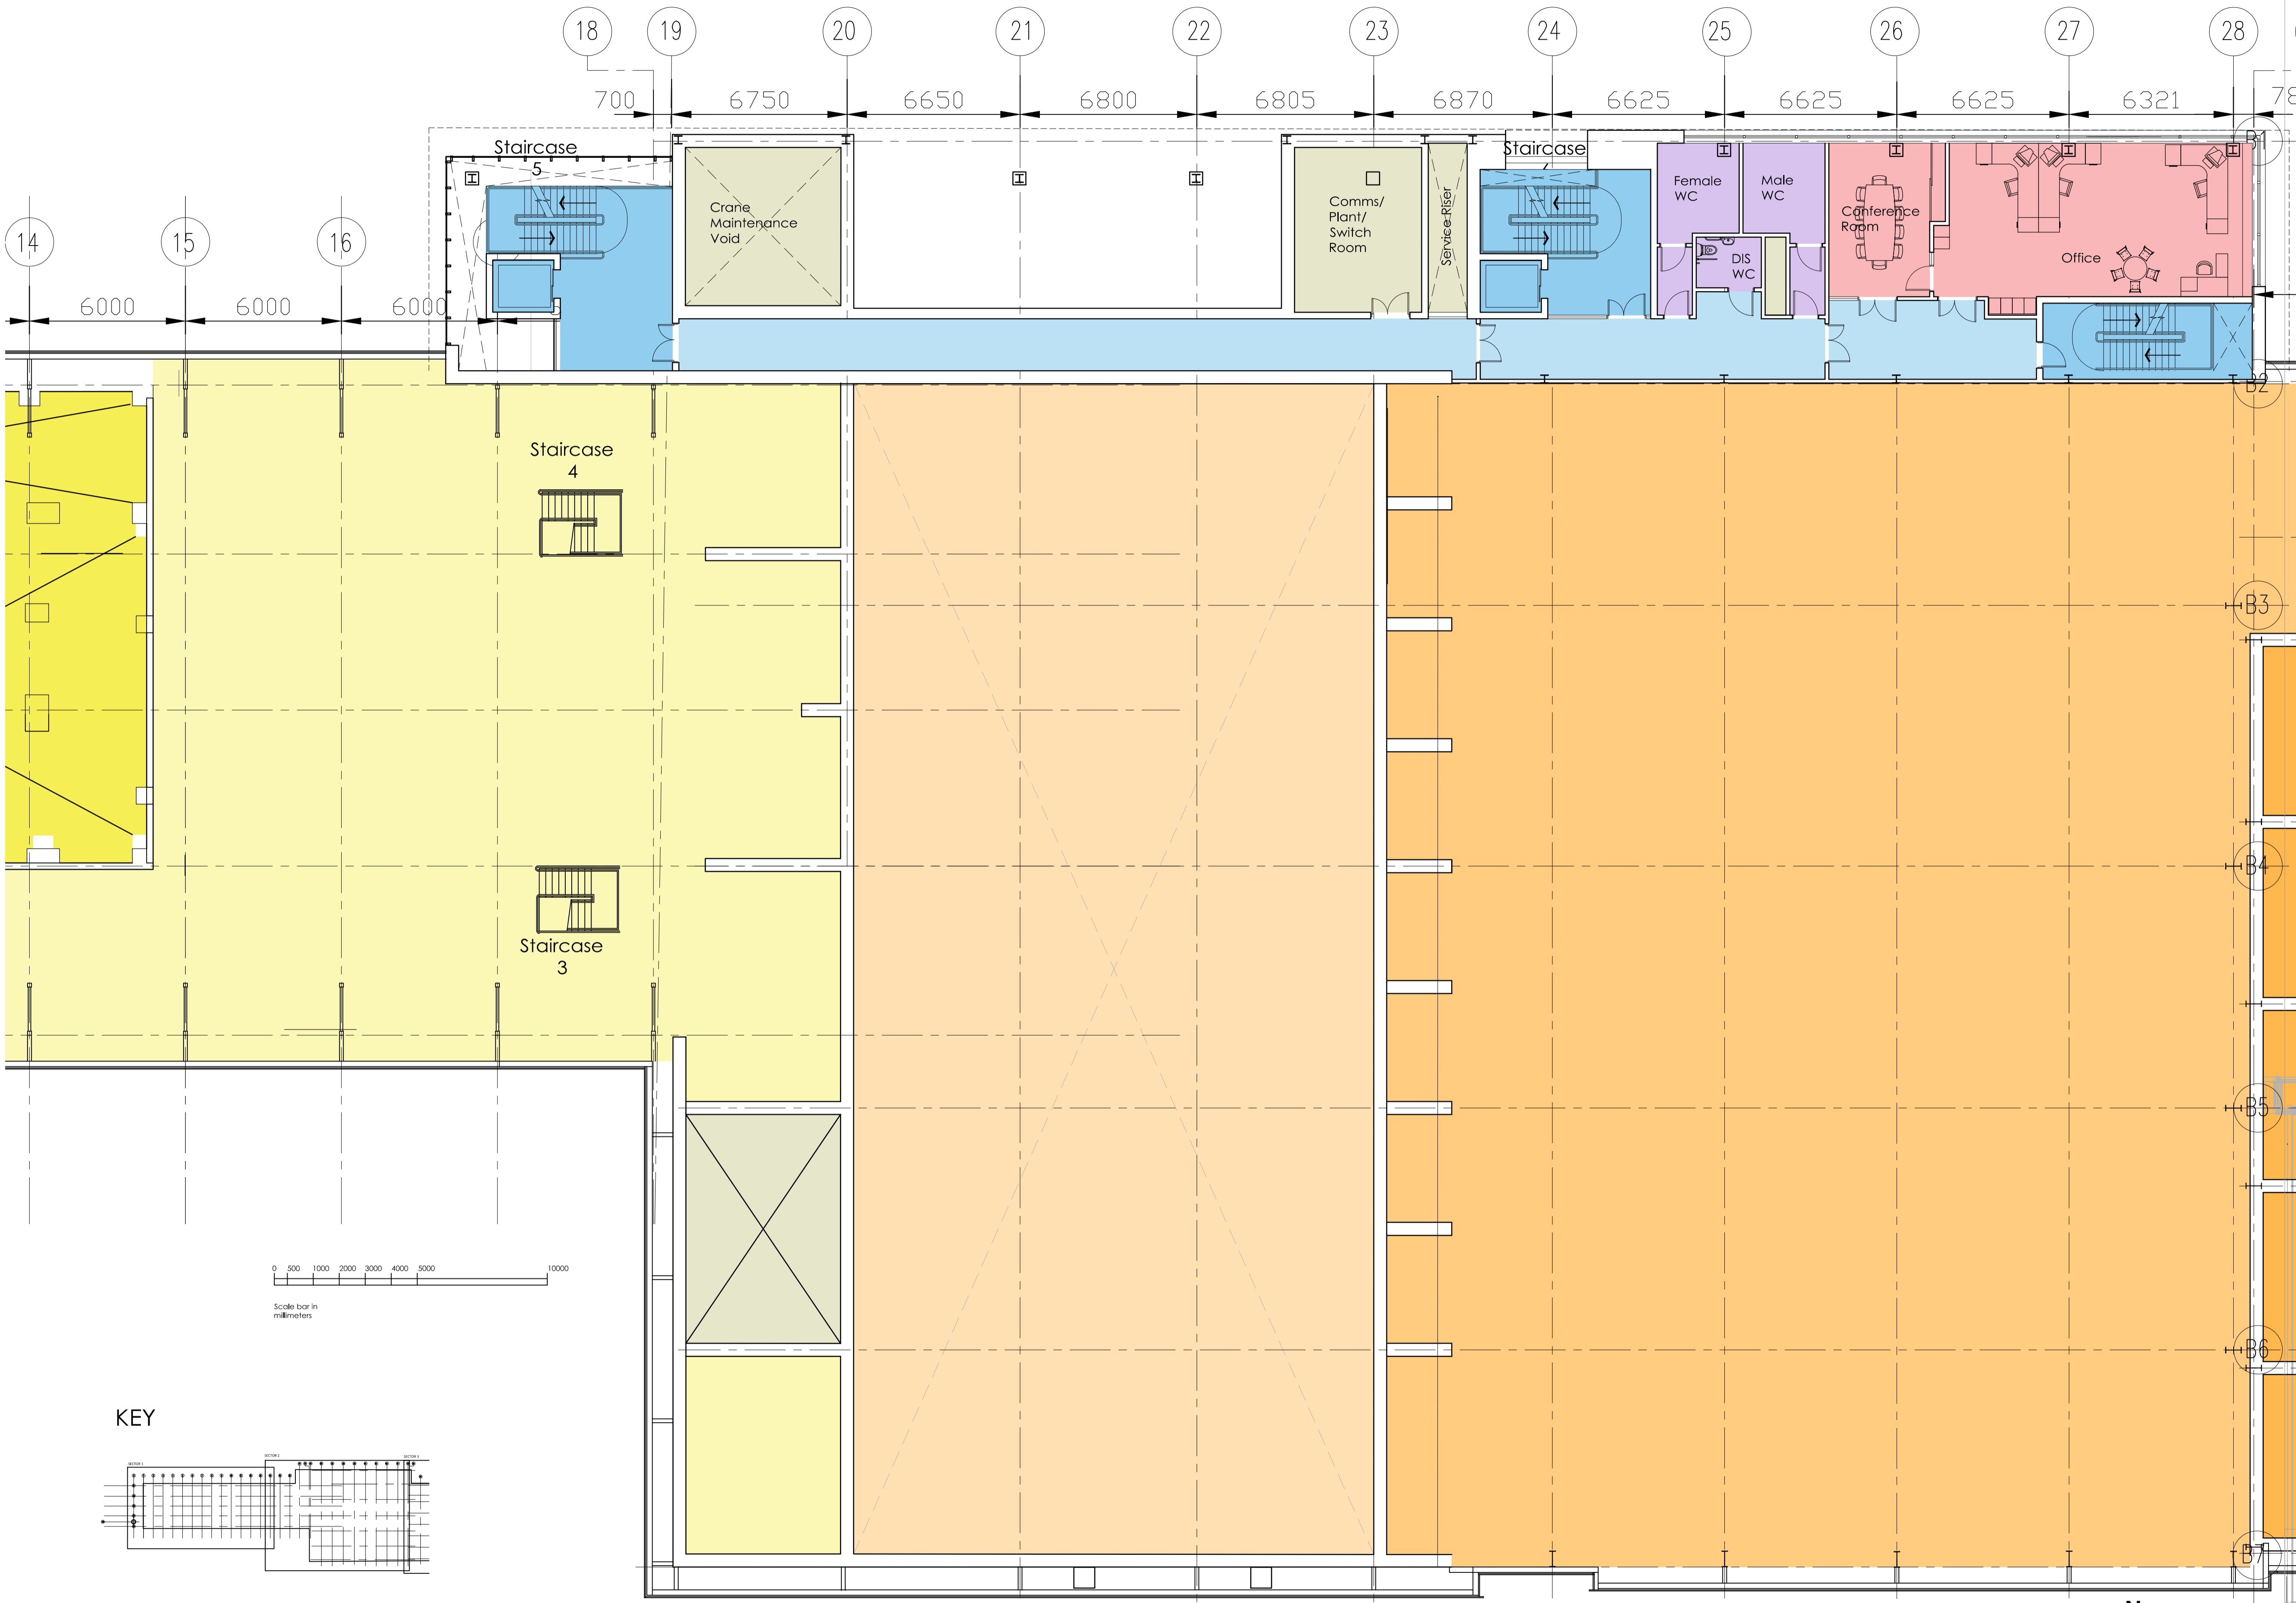

# PLANNING

Revision / / / / /

Scale 1:125@A1

Status P

Drawn by PdeB

Date 06.05.11

Client  
**URBASER / BALFOUR BEATTY**

Project  
**GLOUCESTERSHIRE RESIDUAL WASTE PROJECT**

Drawing Description  
**LEVEL 1 SECTOR 2 PLAN**



Drawing No. 11034 PL20 Rev. /



Architecture | Master Planning | Project Management

Hill Quays, 5 Jordan Street, Manchester, M15 4PY

t +44 (0)161 242 1140  
w www.fletcher-rae.com  
f +44 (0)161 242 1141  
e info@fletcher-rae.com

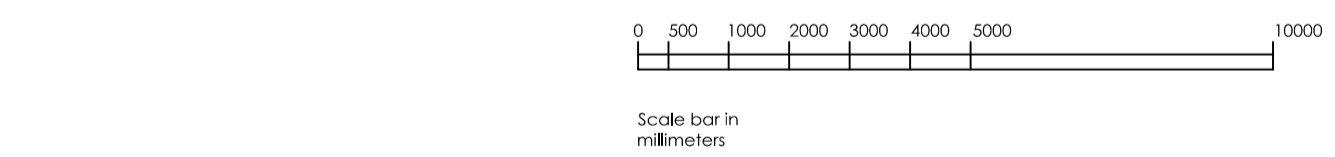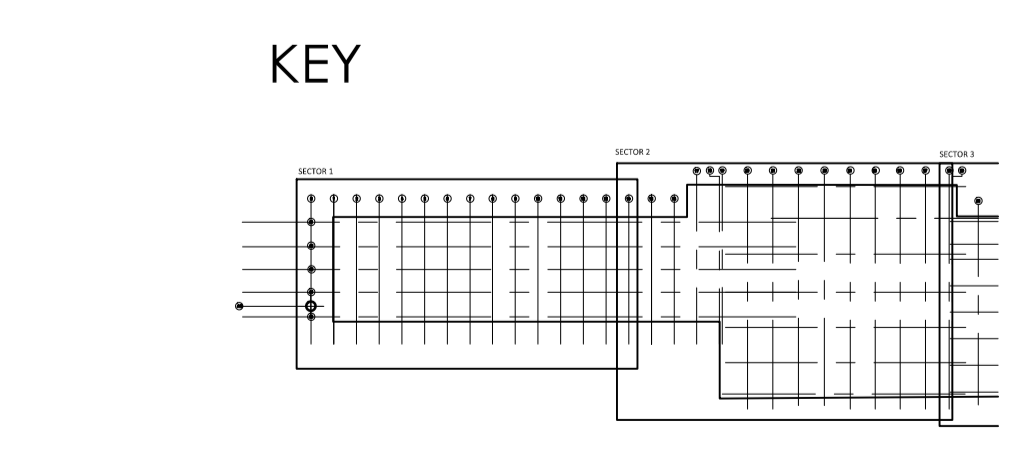



**General Notes**

All site dimensions shall be verified by the Contractor on site prior to commencing any works.


Do not scale from this drawing.

Only work to written dimensions.

This drawing is the property of Fletcher-Rae (UK) Limited (t/a Fletcher-Rae) and copyright is reserved by them. The drawing is not to be copied or disclosed by or to any unauthorised persons without the prior written consent of Fletcher-Rae (UK) Limited.

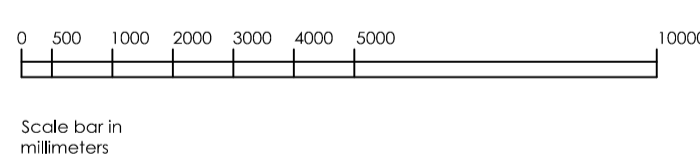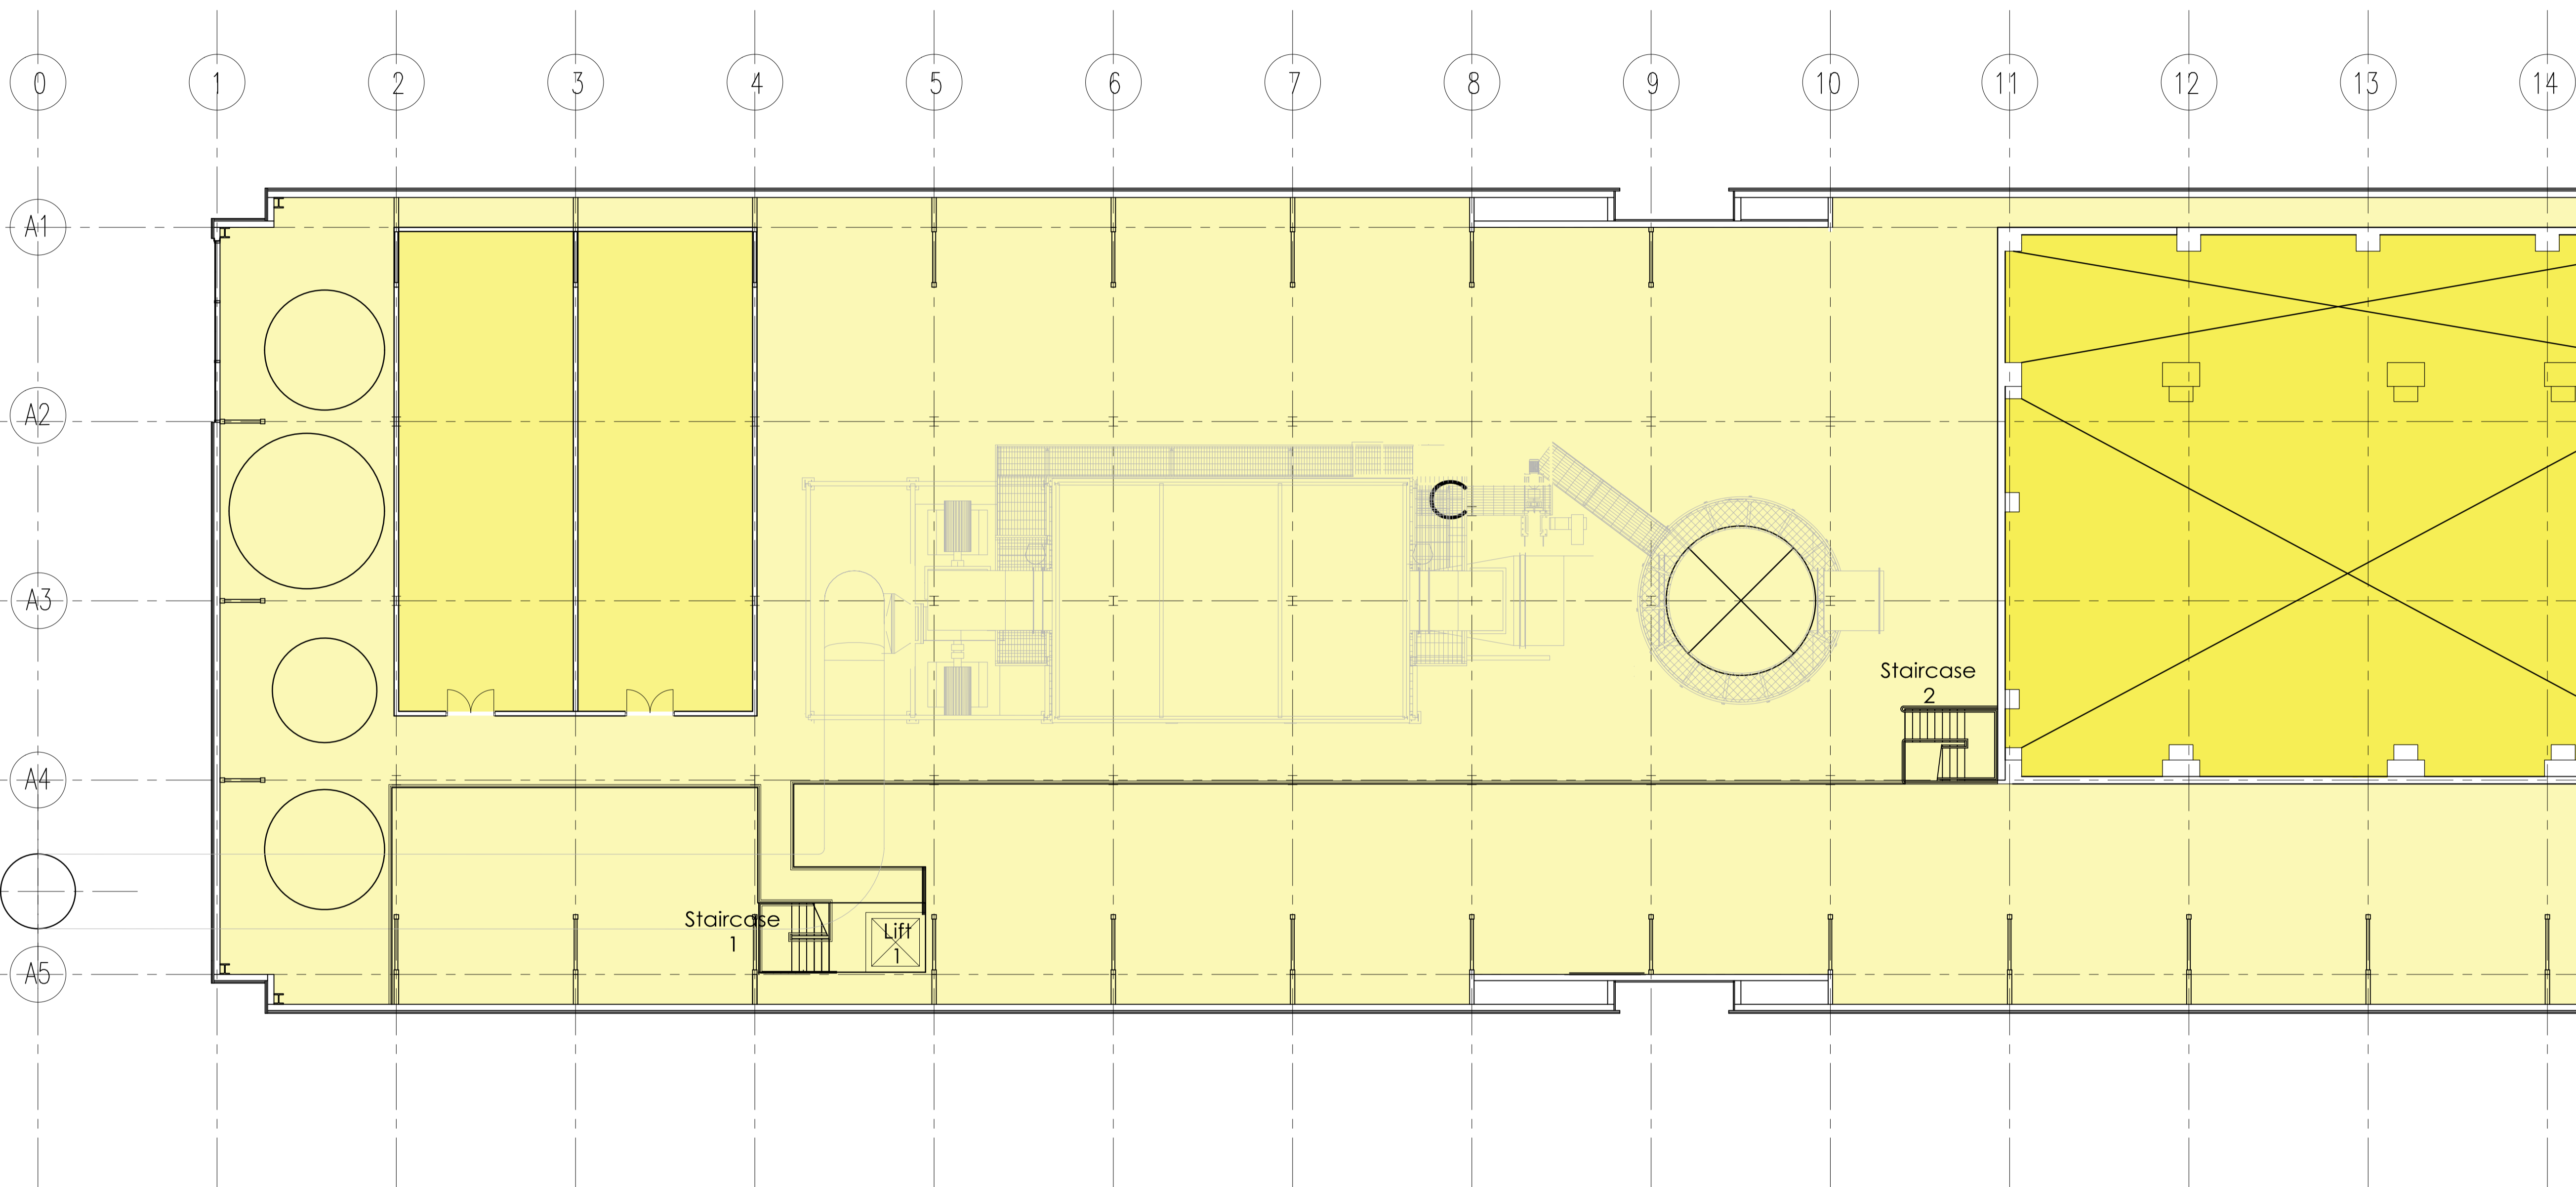

**KEY**

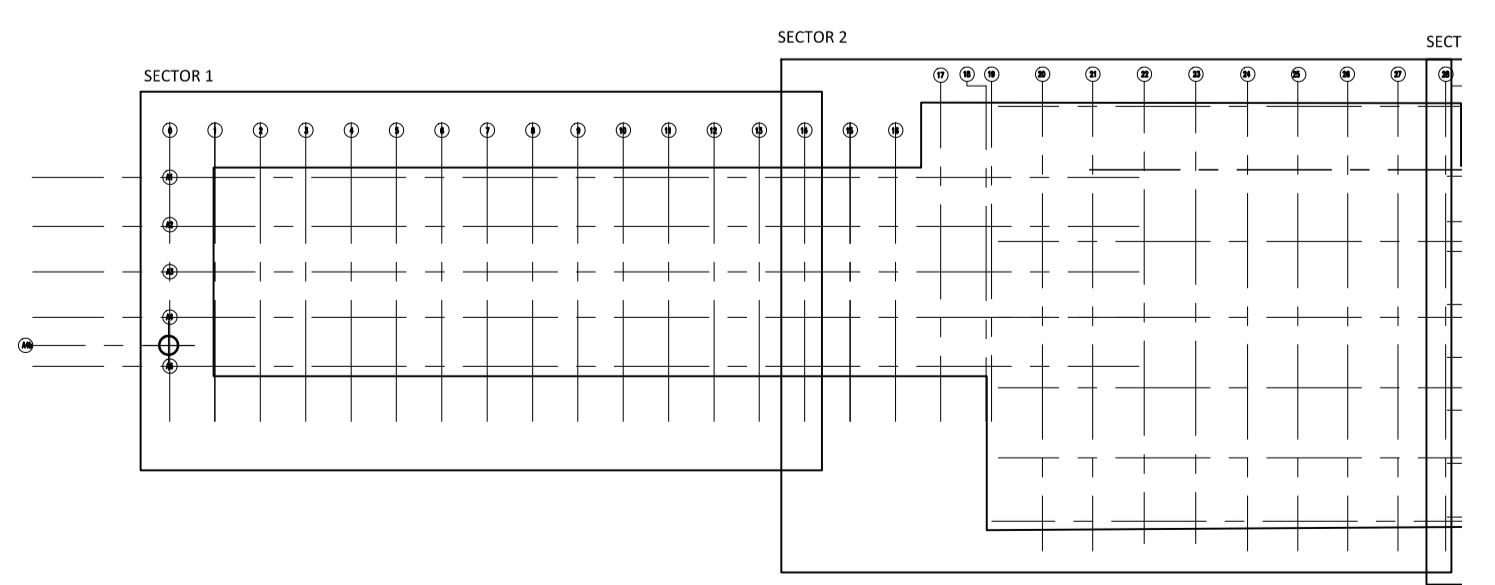

**PLANNING**

Revision / /

Scale 1:125@A1

Status P

Drawn by PdeB

Date 05.07.11

Client  
URBASER / BALFOUR BEATTY

Project  
GLOUCESTERSHIRE RESIDUAL  
WASTE PROJECT

Drawing Description  
LEVEL 2 SECTOR 1 PLAN


Drawing No. 11034 PL21 Rev. /



Architecture | Master Planning | Project Management

Hill Quays, 5 Jordan Street, Manchester, M15 4PY

t +44 (0)161 242 1140  
w www.fletcher-rae.com  
f +44 (0)161 242 1141  
e info@fletcher-rae.com

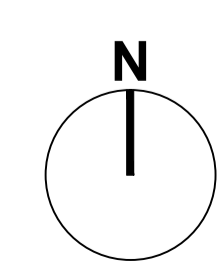




**General Notes**

All site dimensions shall be verified by the Contractor on site prior to commencing any works.

Do not scale from this drawing.

Only work to written dimensions.

This drawing is the property of Fletcher-Rae (UK) Limited (t/a Fletcher-Rae) and copyright is reserved by them. The drawing is not to be copied or disclosed by or to any unauthorised persons without the prior written consent of Fletcher-Rae (UK) Limited.

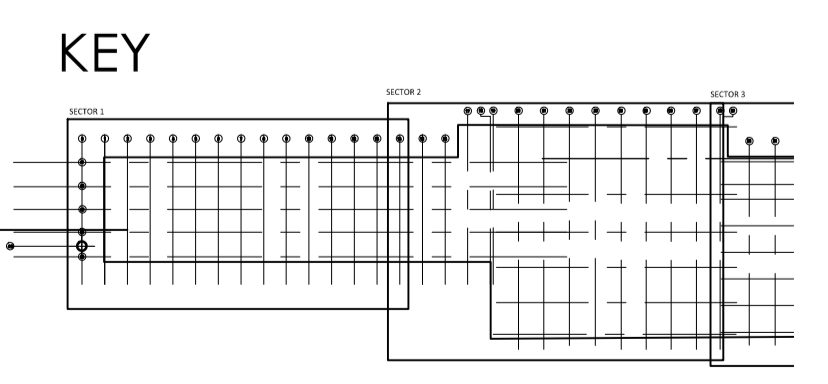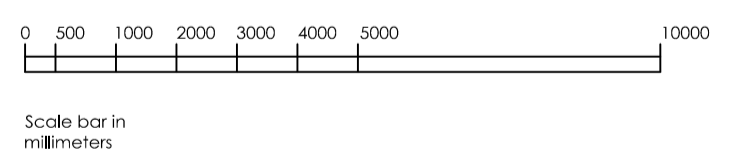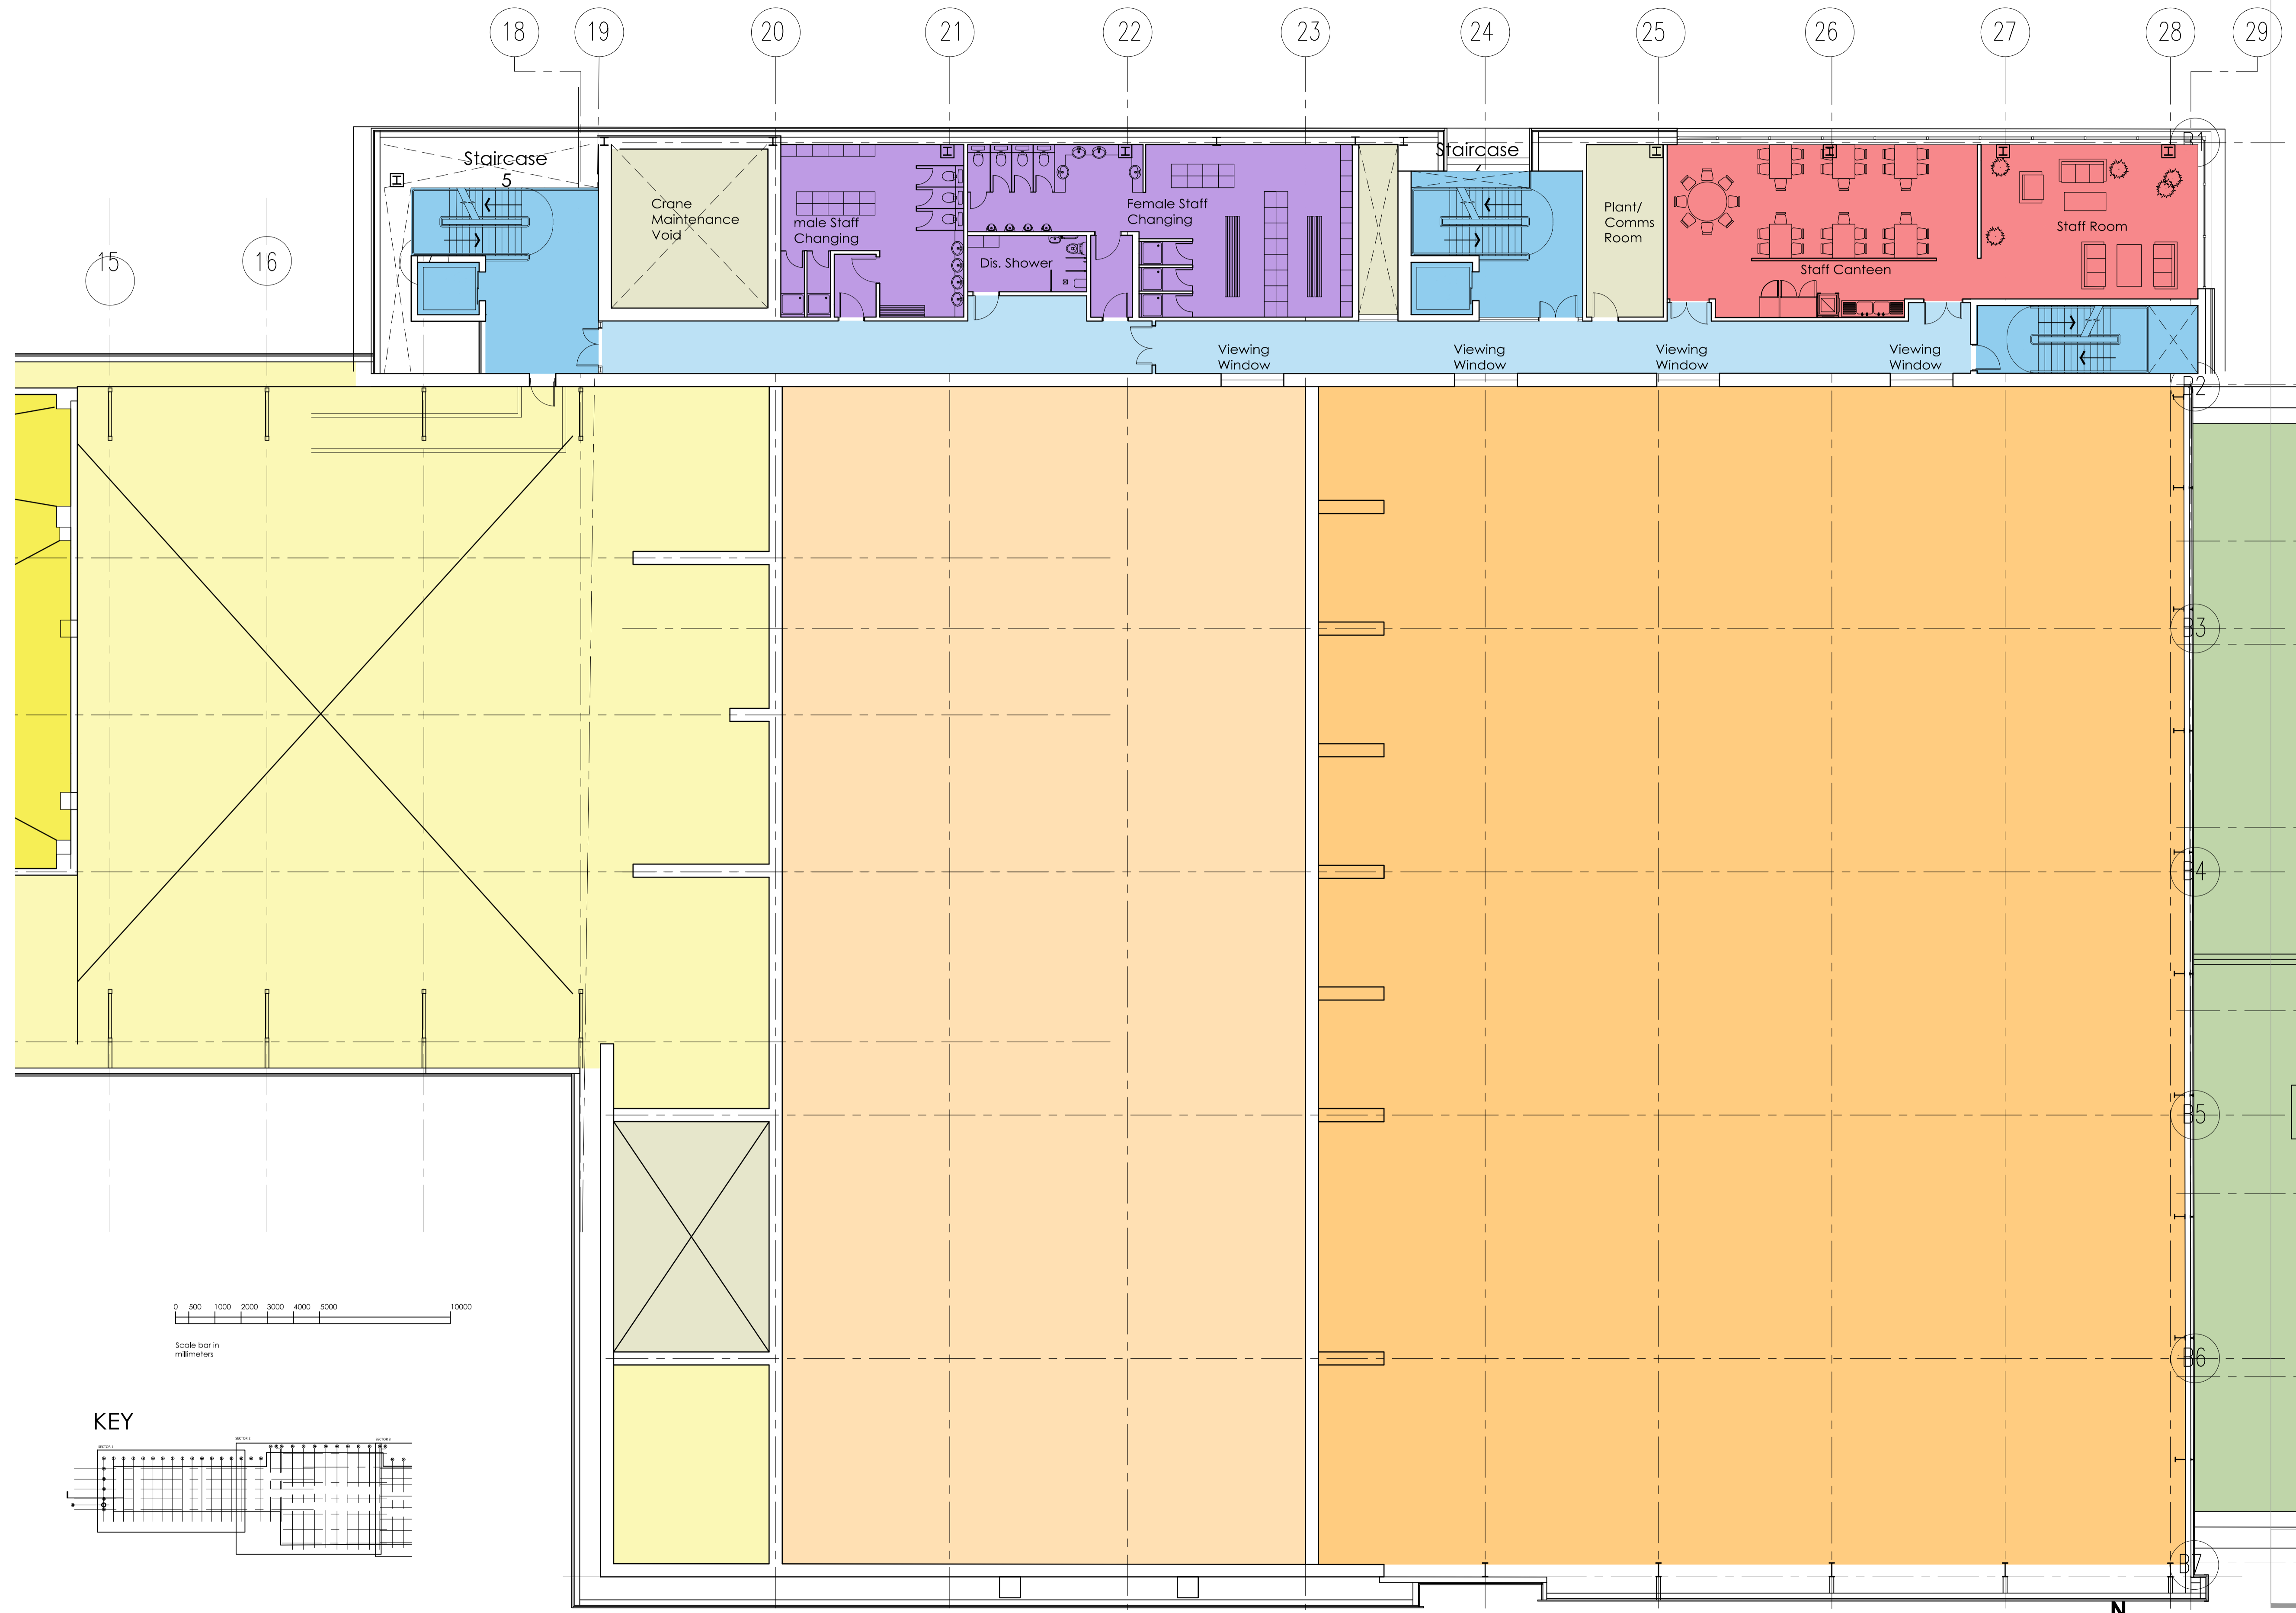

# PLANNING

Revision / / /

Scale 1:125@A1  
 Status P  
 Drawn by PdeB  
 Date 05.07.11


Client  
**URBASER / BALFOUR BEATTY**

Project  
**GLOUCESTERSHIRE RESIDUAL WASTE PROJECT**  
 Drawing Description  
**LEVEL 2 PLAN SECTOR 2**

Drawing No. 11034 PL22 Rev. /



**Architecture | Master Planning | Project Management**  
 Hill Quays, 5 Jordan Street, Manchester, M15 4PY  
 t +44 (0)161 242 1140  
 w www.fletcher-rae.com  
 f +44 (0)161 242 1141  
 e info@fletcher-rae.com

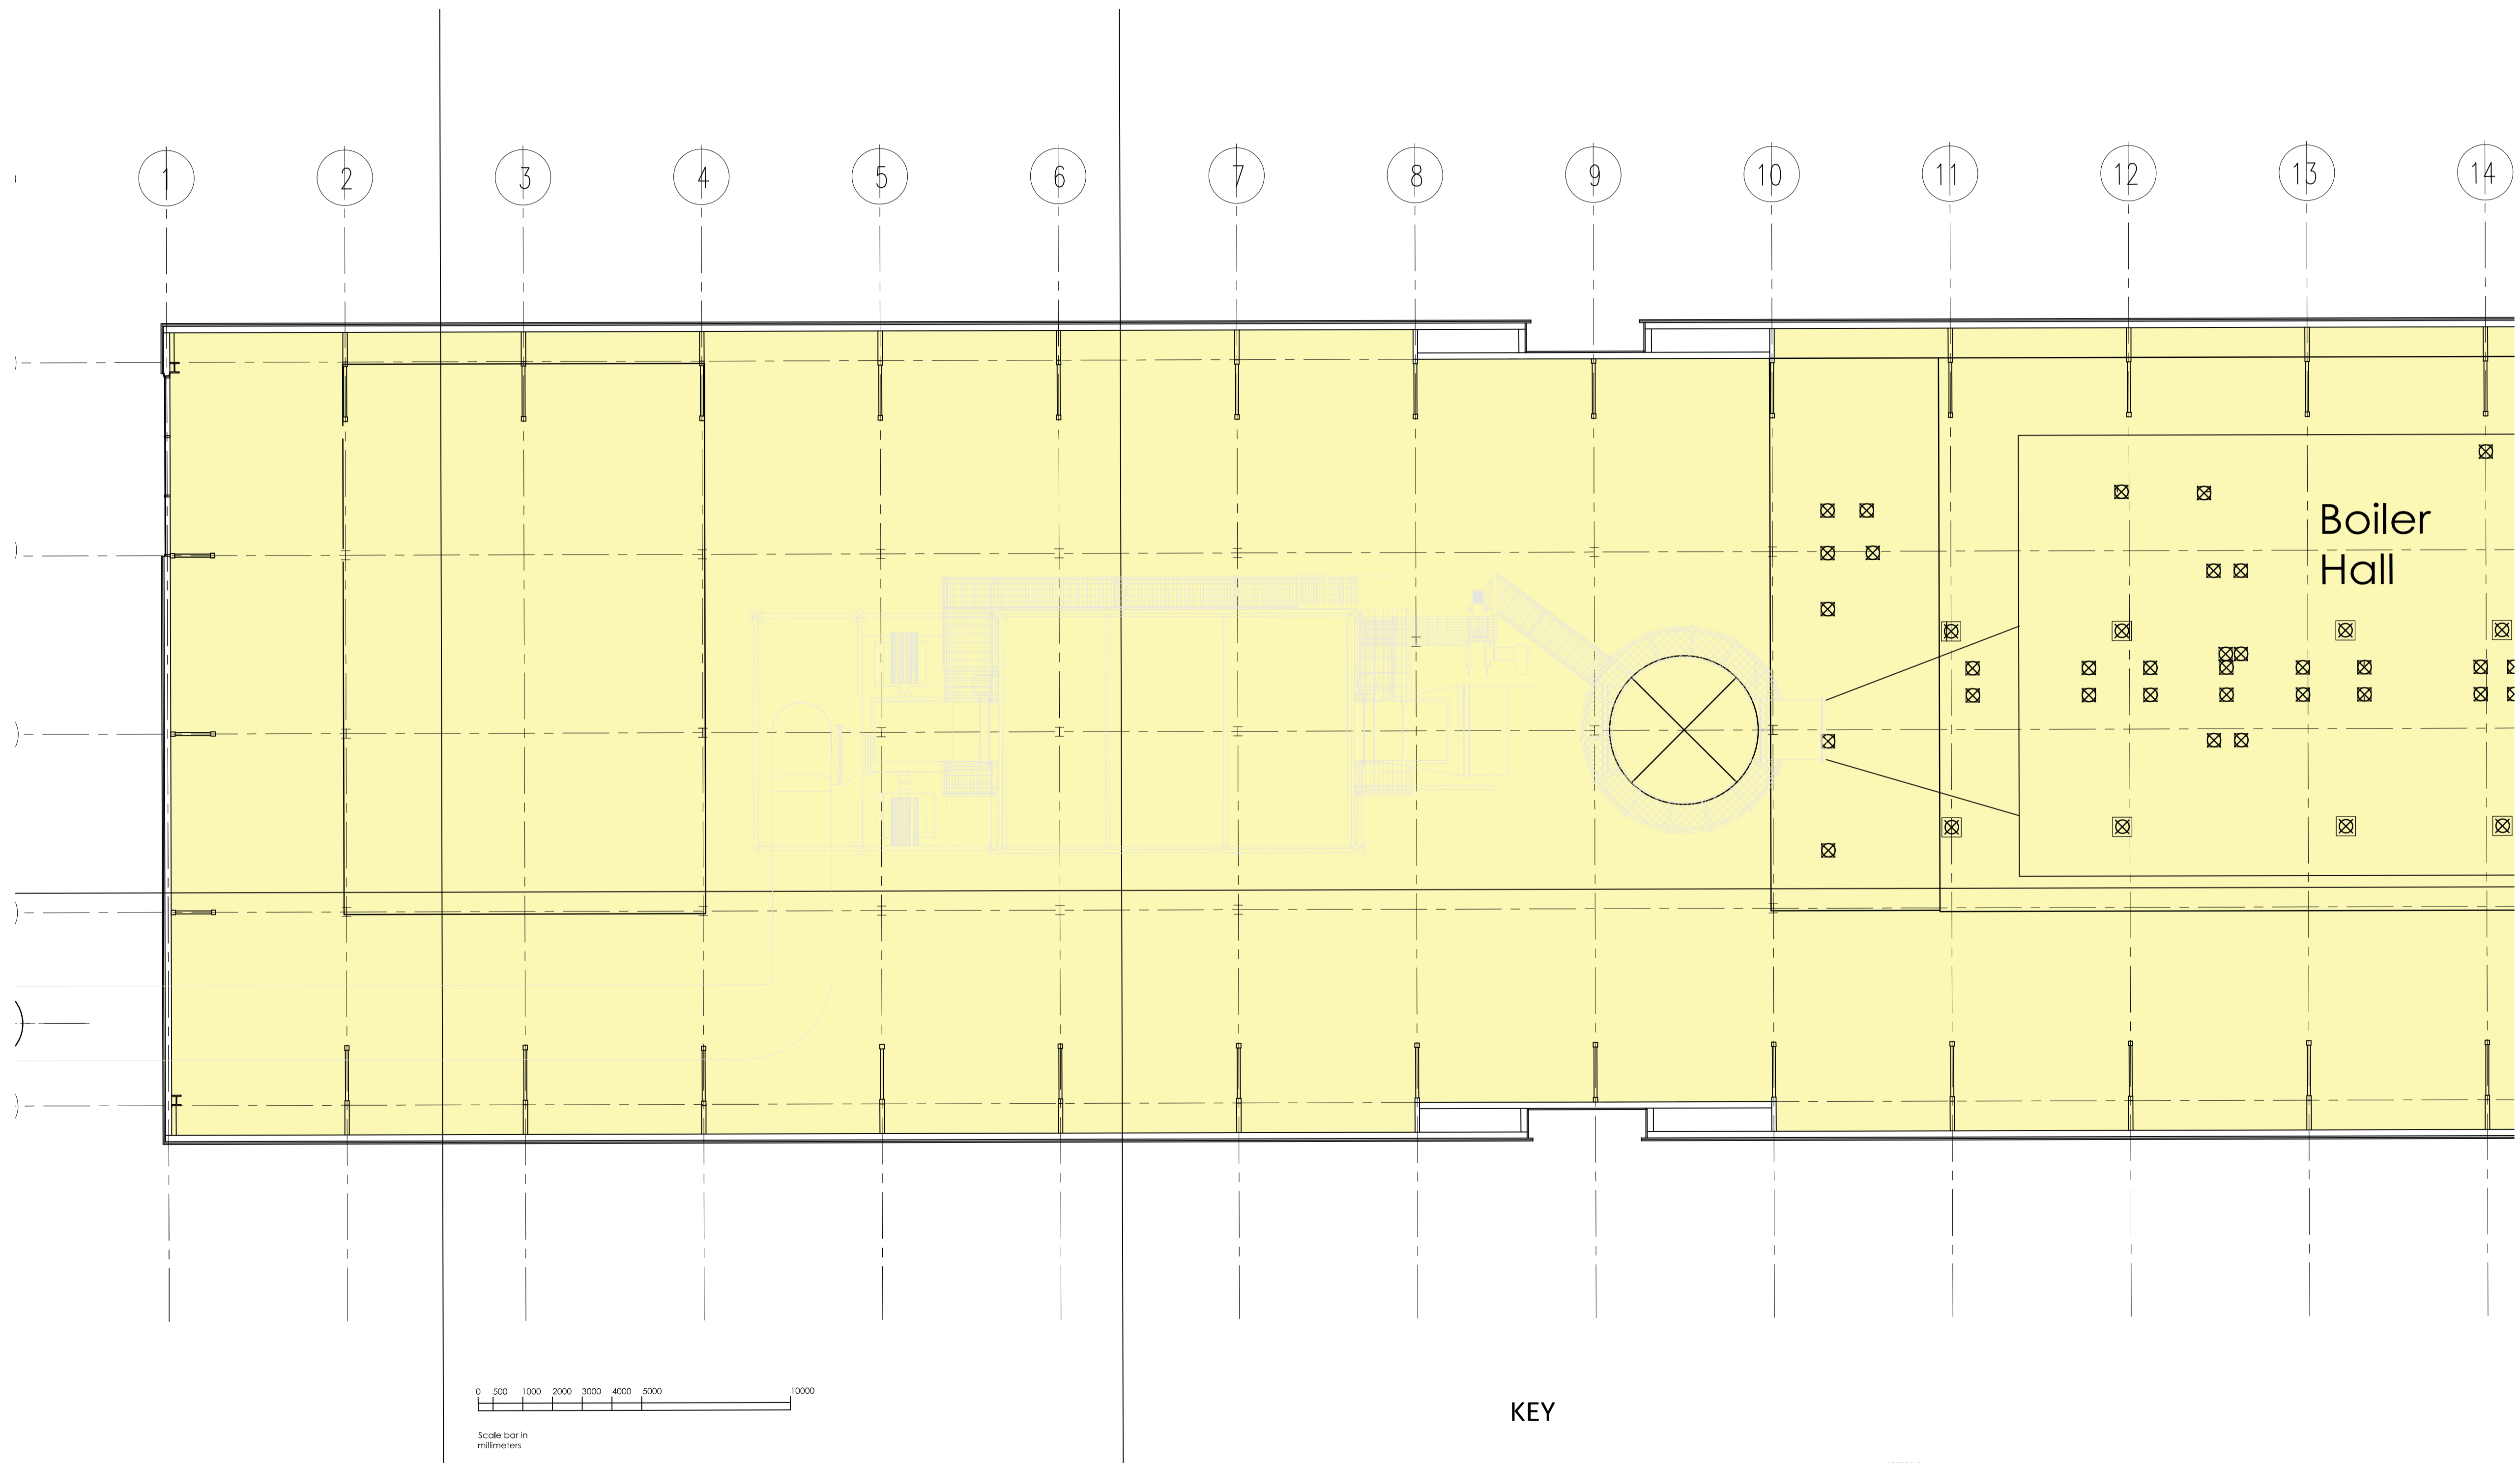

**General Notes**

All site dimensions shall be verified by the Contractor on site prior to commencing any works.

Do not scale from this drawing.

Only work to written dimensions.

This drawing is the property of Fletcher-Rae (UK) Limited (t/a Fletcher-Rae) and copyright is reserved by them. The drawing is not to be copied or disclosed by or to any unauthorised persons without the prior written consent of Fletcher-Rae (UK) Limited.

**PLANNING**

Revision / /

Scale 1:125@A1  
 Status P  
 Drawn by PdeB  
 Date 05.07.11

Client  
 URBASER / BALFOUR BEATTY

Project  
 GLOUCESTERSHIRE RESIDUAL  
 WASTE PROJECT  
 Drawing Description  
 FLOOR 3 SECTOR 1PLAN

Drawing No. 11034 PL23 Rev. /





Architecture | Master Planning | Project Management

Hill Quays, 5 Jordan Street, Manchester, M15 4PY

t +44 (0)161 242 1140  
 w www.fletcher-rae.com  
 f +44 (0)161 242 1141  
 e info@fletcher-rae.com

**KEY**

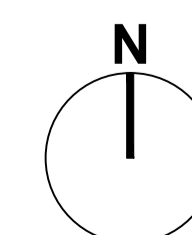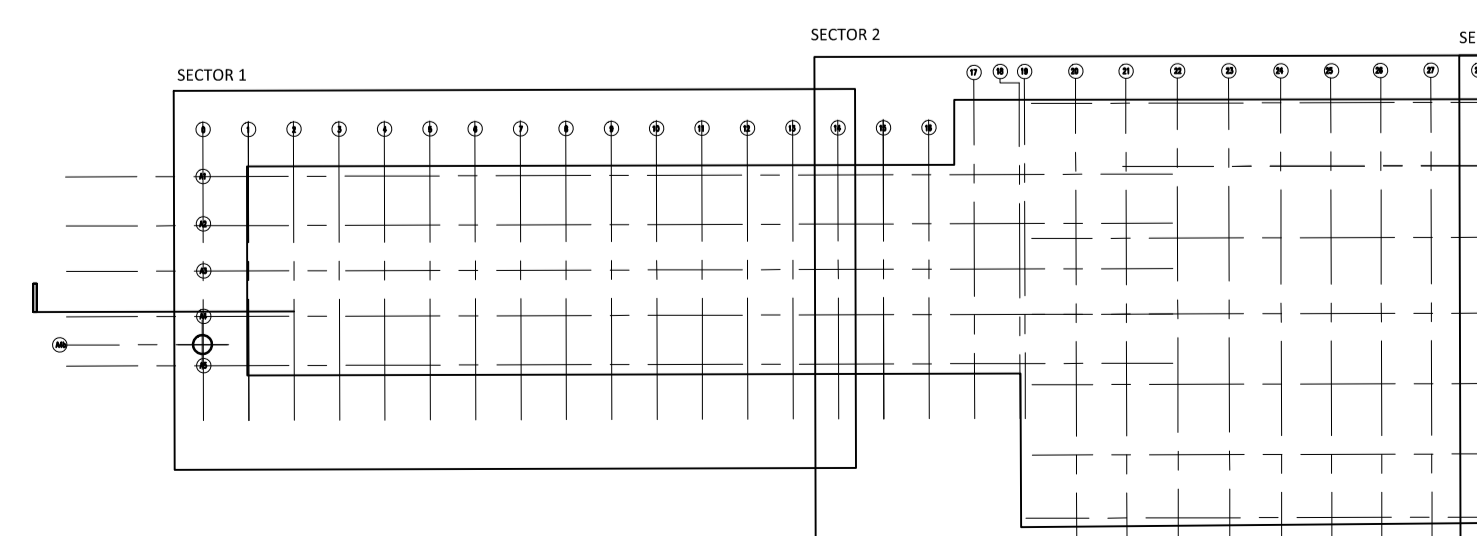






**General Notes**

All site dimensions shall be verified by the Contractor on site prior to commencing any works.

Do not scale from this drawing.

Only work to written dimensions.

This drawing is the property of Fletcher-Rae (UK) Limited (t/a Fletcher-Rae) and copyright is reserved by them. The drawing is not to be copied or disclosed by or to any unauthorised persons without the prior written consent of Fletcher-Rae (UK) Limited.

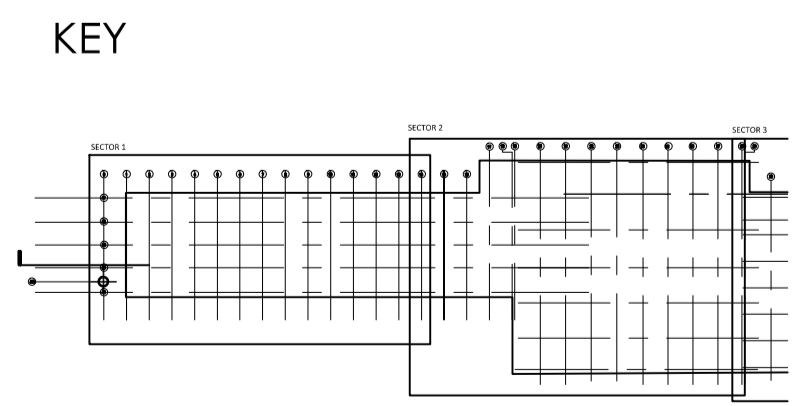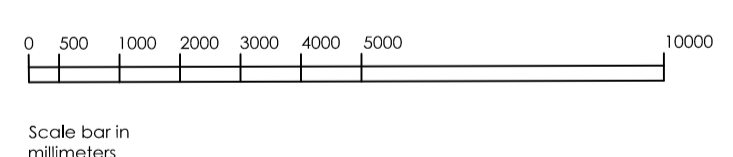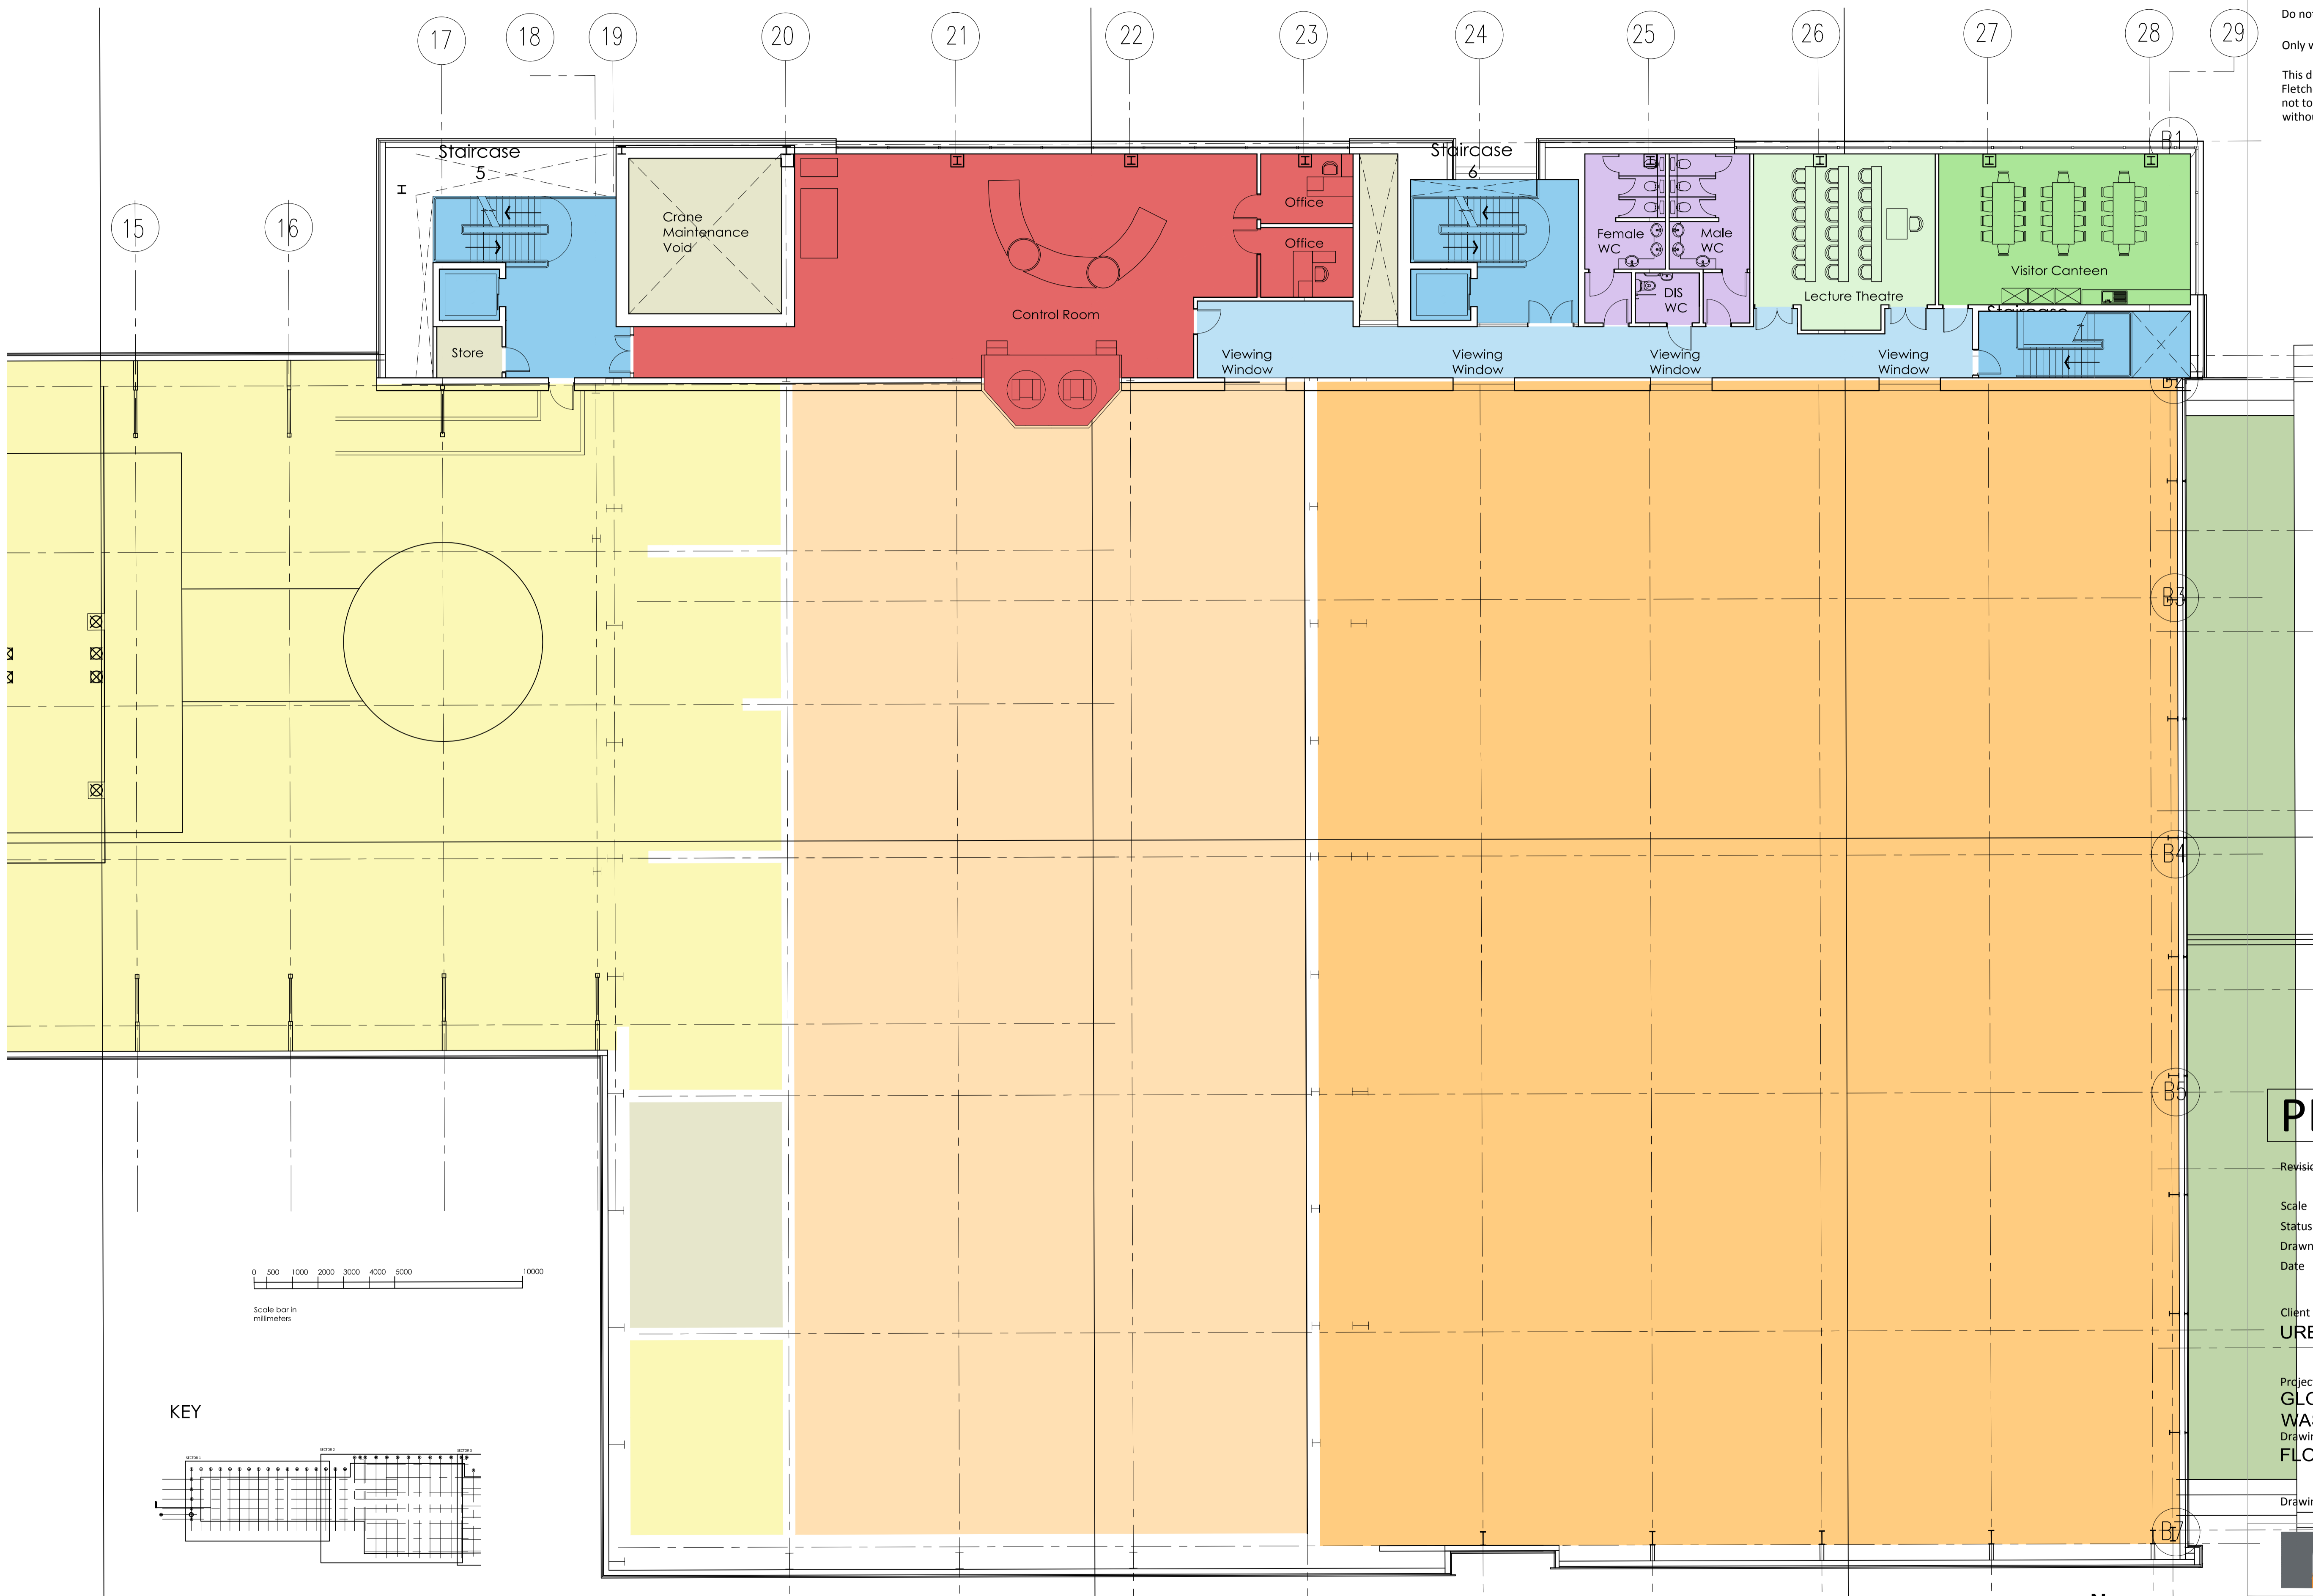

# PLANNING

Revision / / /

Scale 1:125@A1

Status P

Drawn by PdeB

Date 05.07.11

Client  
**URBASER / BALFOUR BEATTY**

Project  
**GLOUCESTERSHIRE RESIDUAL WASTE PROJECT**

Drawing Description  
**FLOOR 3 SECTOR 2 PLAN**


Drawing No. 11034 PL 24 Rev. /



**Architecture | Master Planning | Project Management**

Hill Quays, 5 Jordan Street, Manchester, M15 4PY

t +44 (0)161 242 1140  
w www.fletcher-rae.com  
f +44 (0)161 242 1141  
e info@fletcher-rae.com

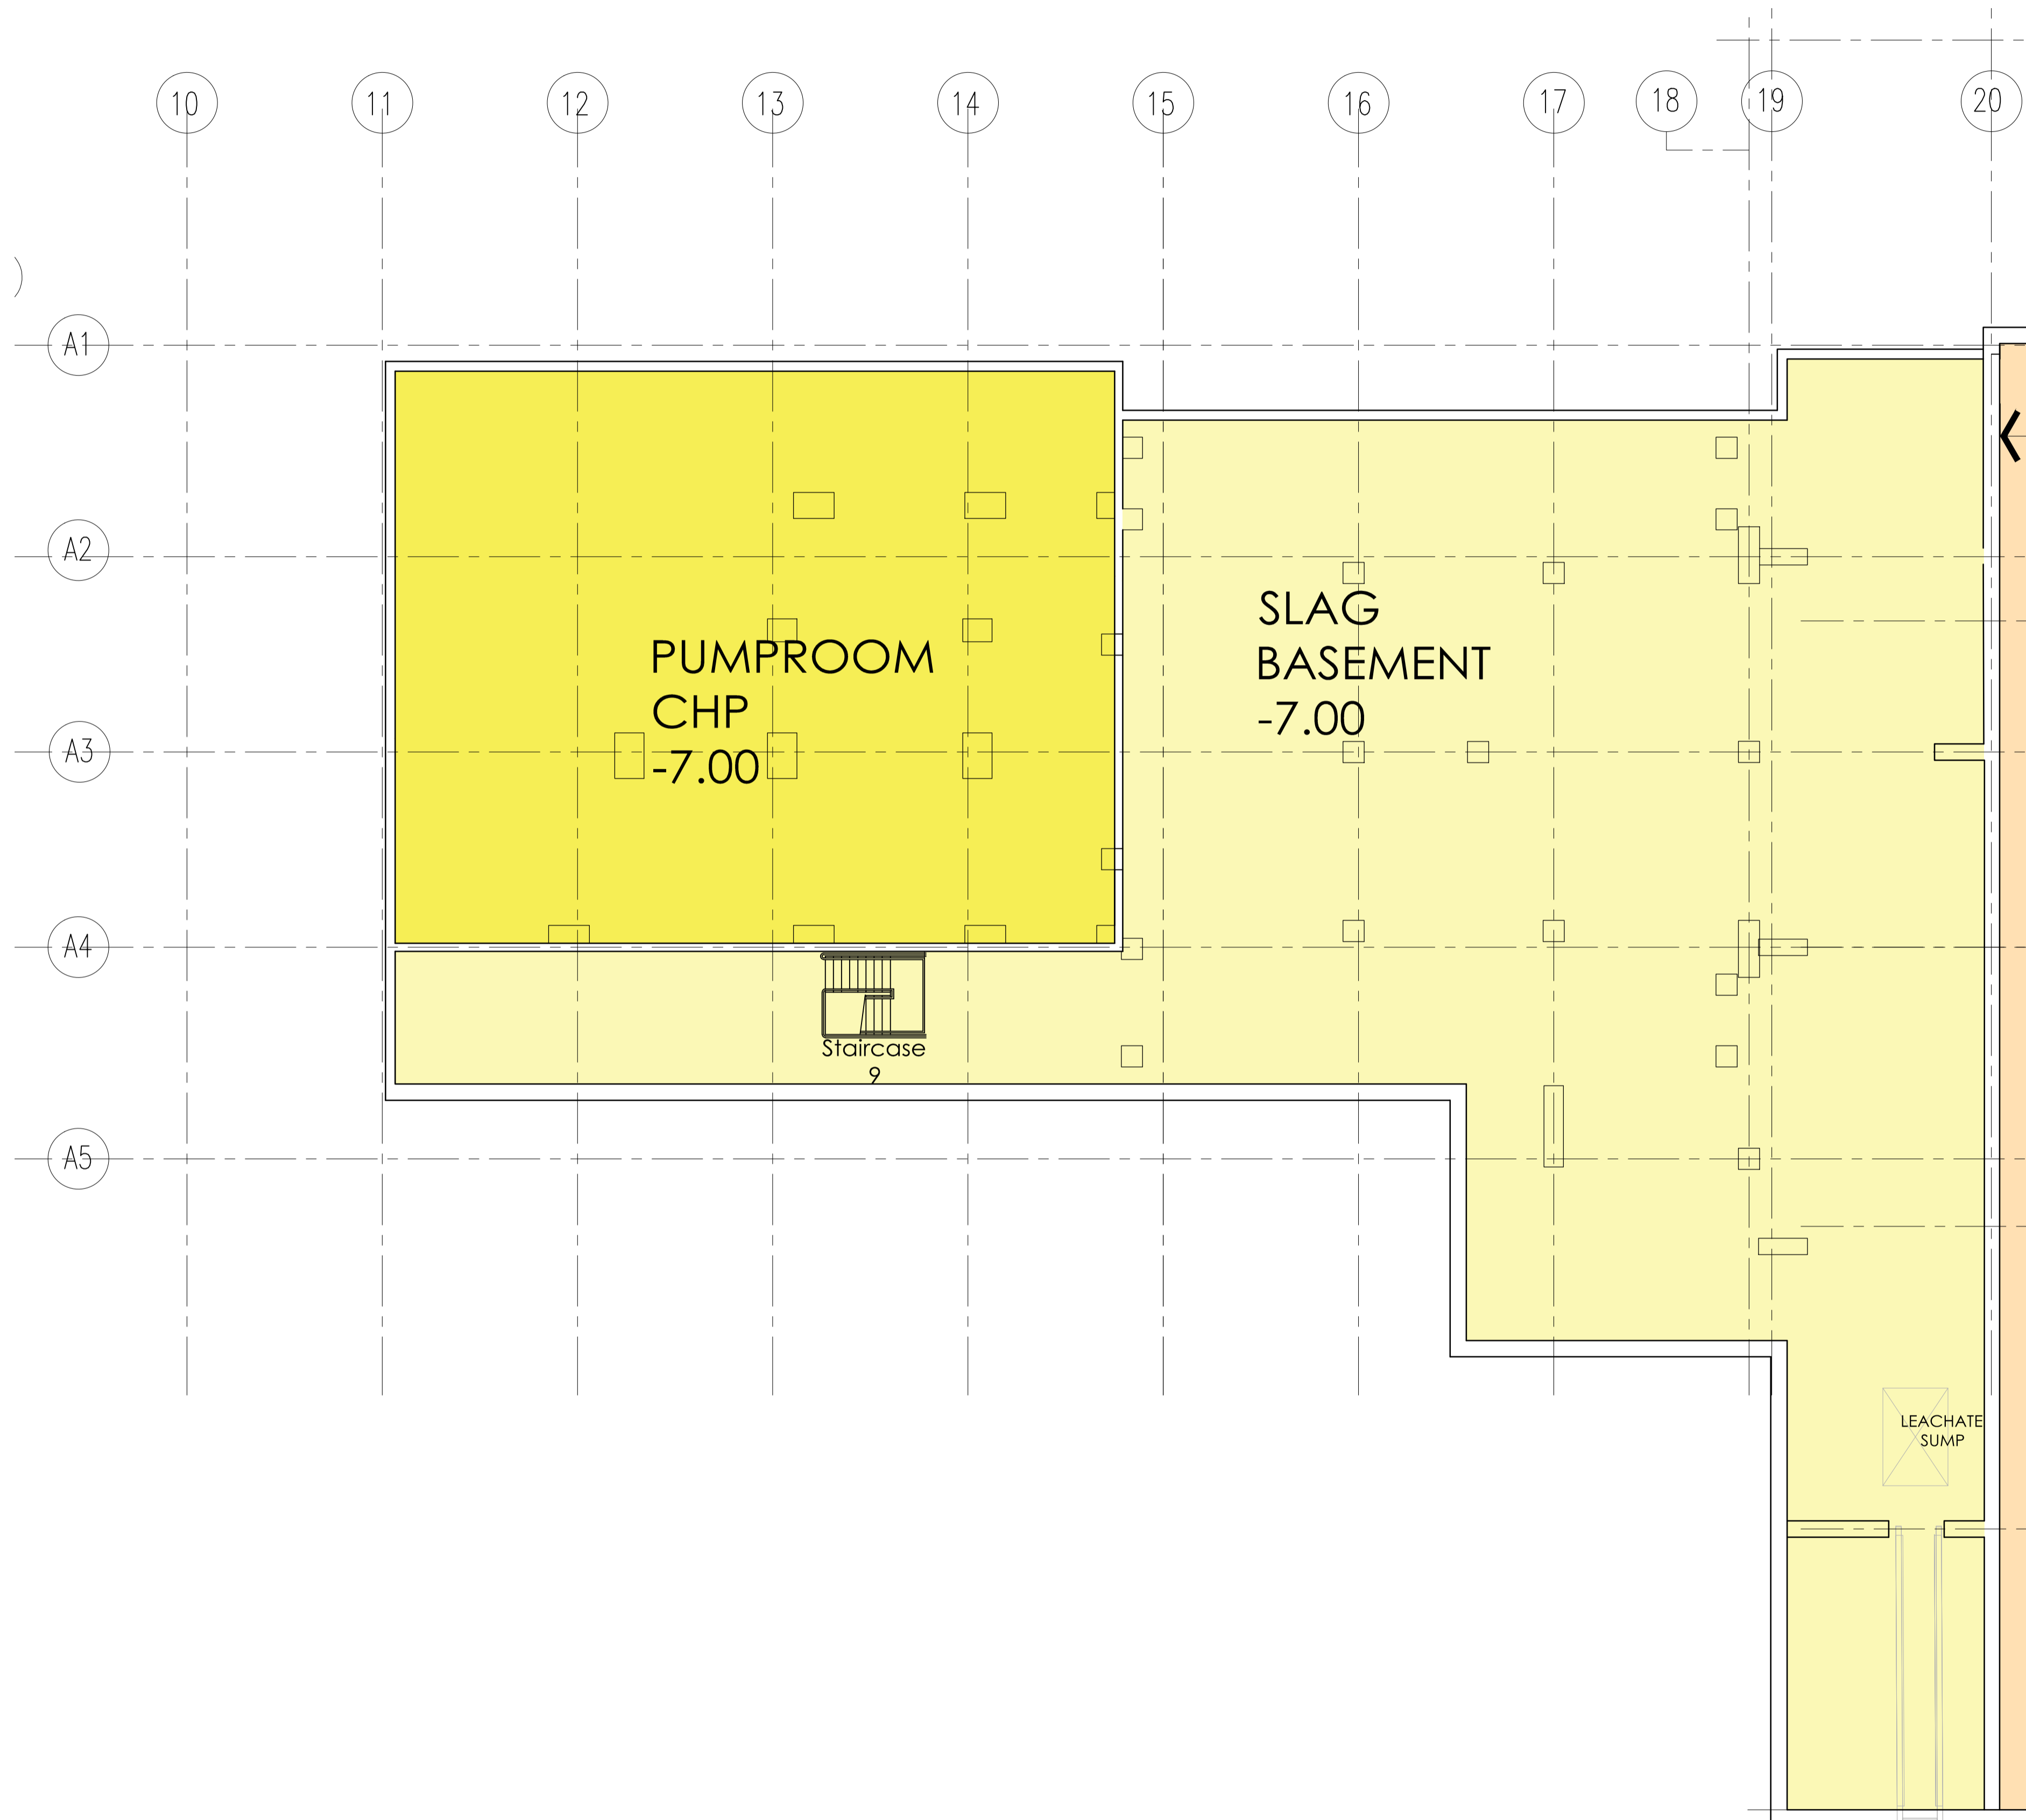

**General Notes**

All site dimensions shall be verified by the Contractor on site prior to commencing any works.

Do not scale from this drawing.

Only work to written dimensions.

This drawing is the property of Fletcher-Rae (UK) Limited (t/a Fletcher-Rae) and copyright is reserved by them. The drawing is not to be copied or disclosed by or to any unauthorised persons without the prior written consent of Fletcher-Rae (UK) Limited.

**PLANNING**

Revision / / /

Scale 1:500@A1  
 Status P  
 Drawn by PdeB  
 Date 10.05.11

Client  
 URBASER / BALFOUR BEATTY

Project  
 GLOUCESTERSHIRE RESIDUAL  
 WASTE PROJECT  
 Drawing Description  
 LEVEL -1 PLAN


Drawing No. 11034 PL25 Rev.




Architecture | Master Planning | Project Management

Hill Quays, 5 Jordan Street, Manchester, M15 4PY

t +44 (0)161 242 1140  
 w www.fletcher-rae.com  
 f +44 (0)161 242 1141  
 e info@fletcher-rae.com

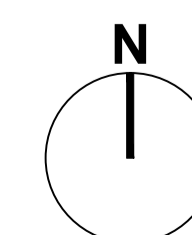

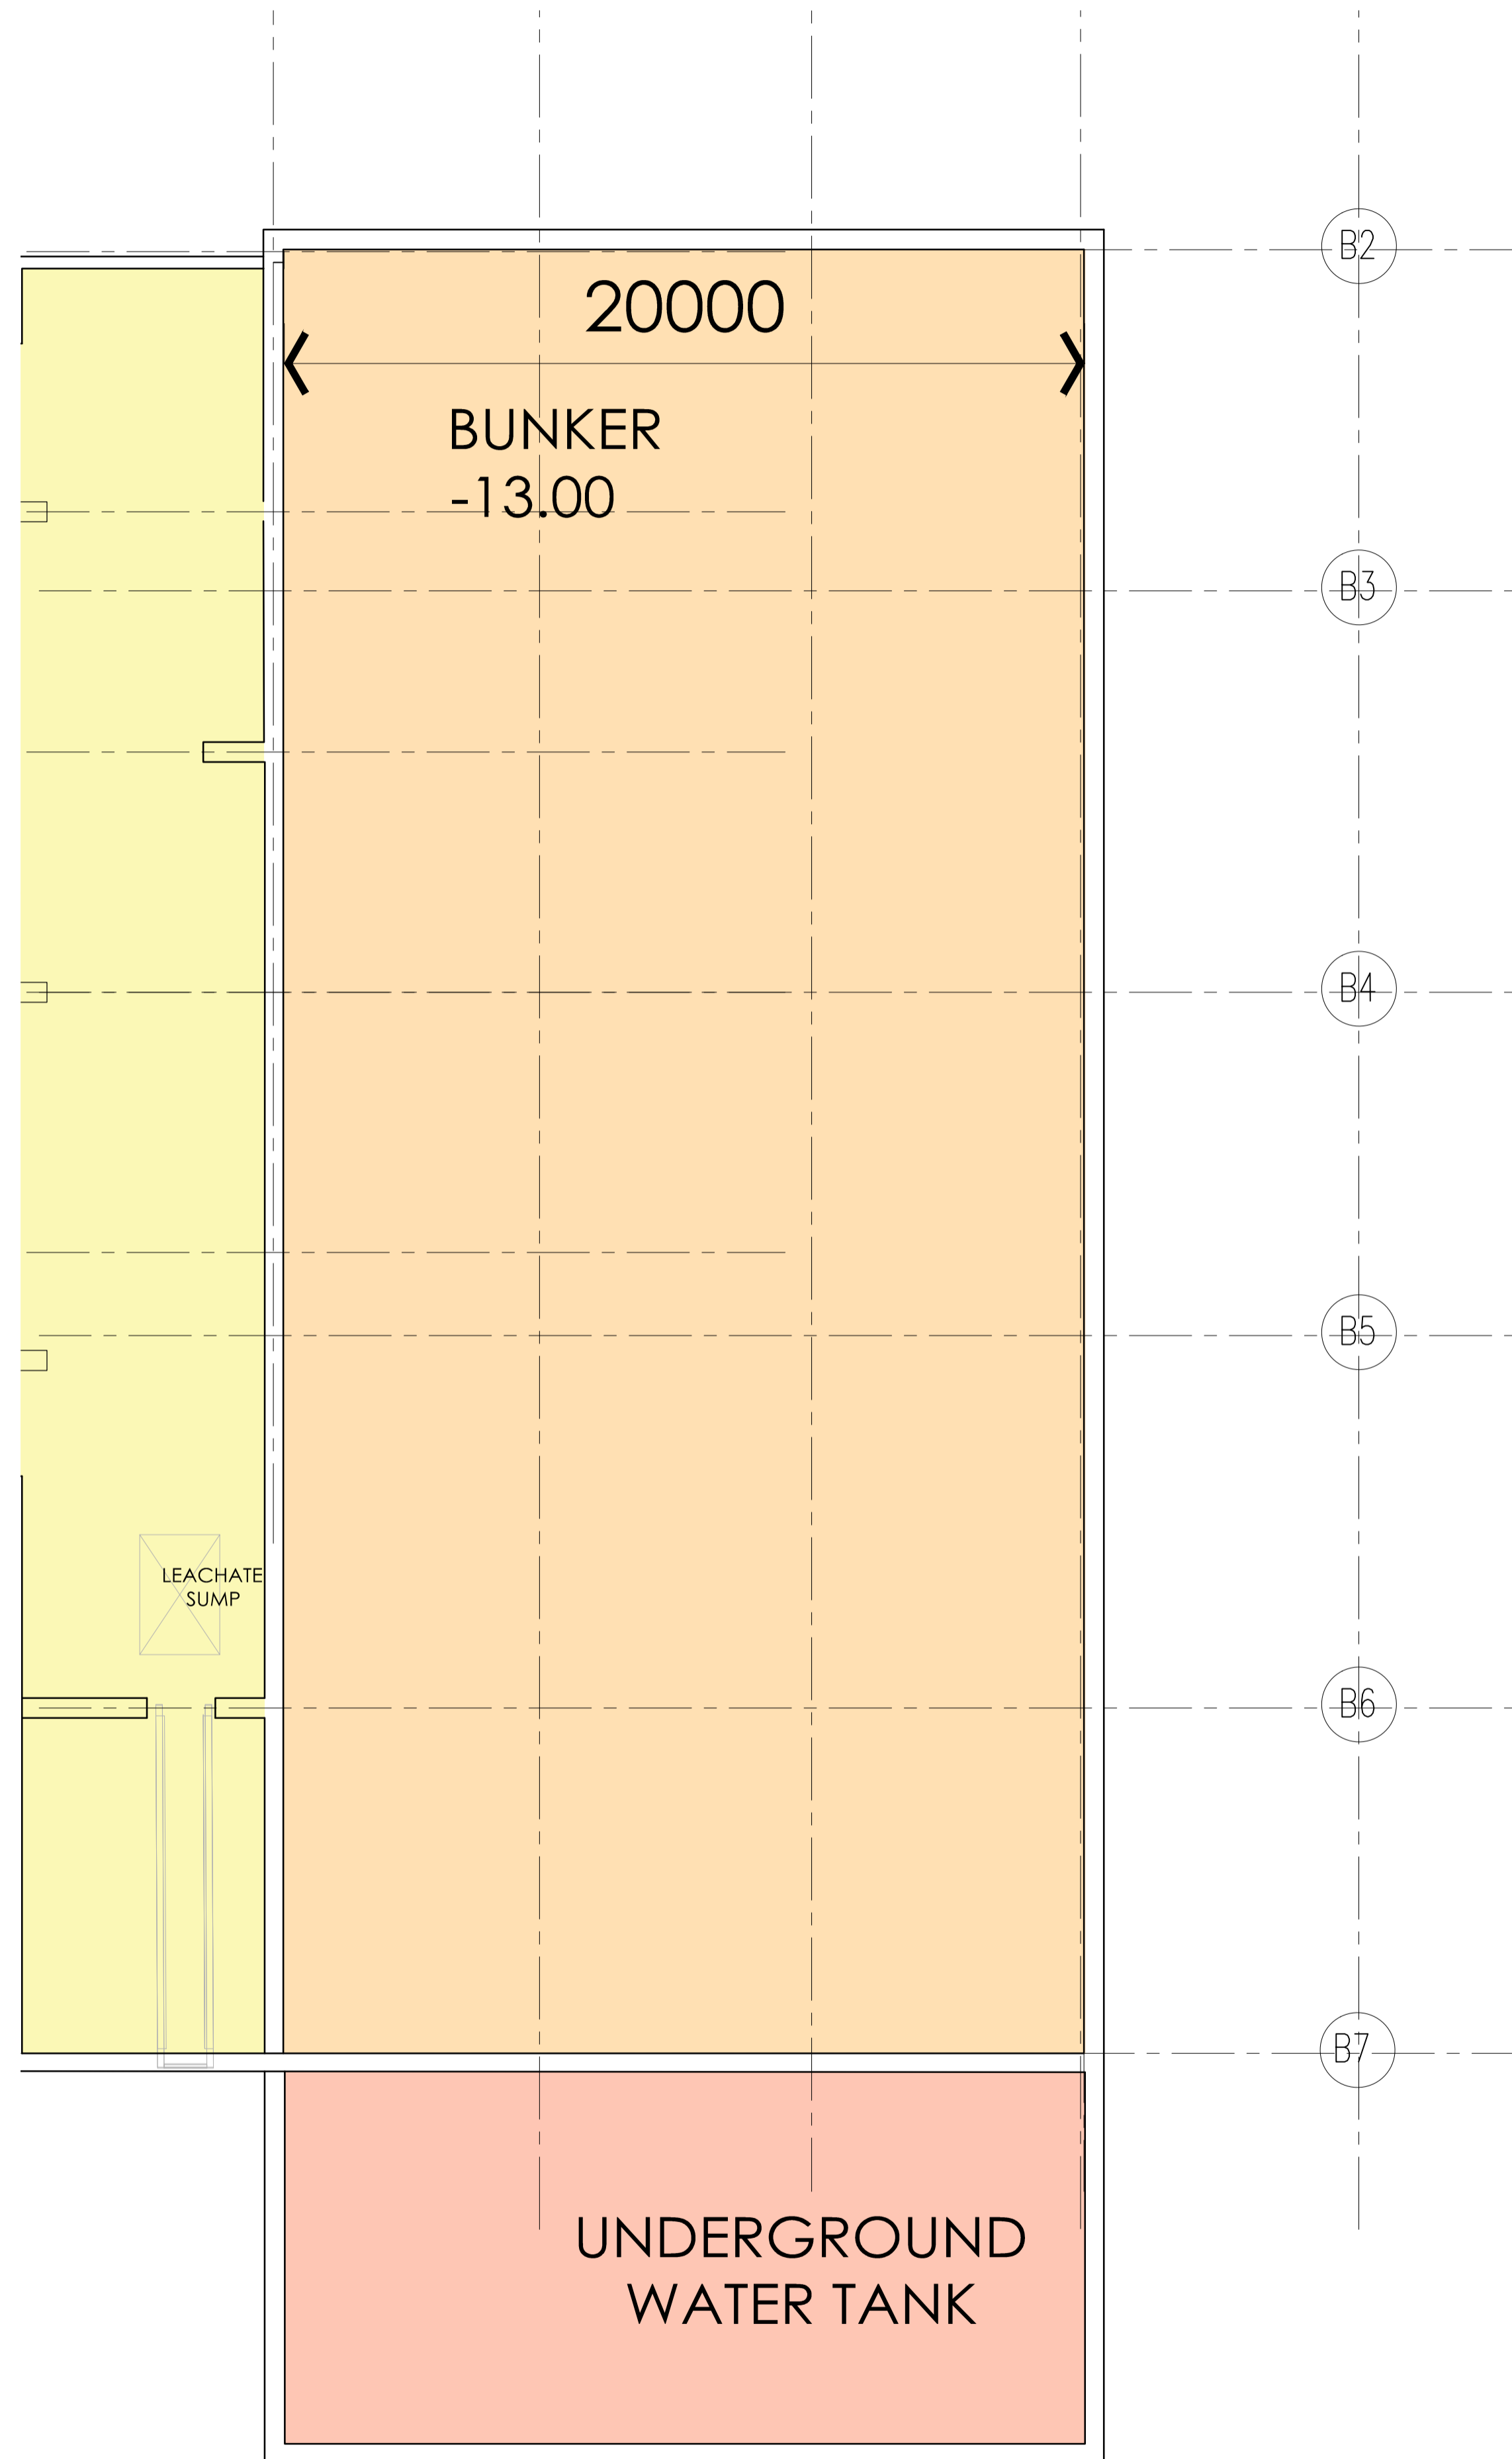

**General Notes**

All site dimensions shall be verified by the Contractor on site prior to commencing any works.

Do not scale from this drawing.

Only work to written dimensions.

This drawing is the property of Fletcher-Rae (UK) Limited (t/a Fletcher-Rae) and copyright is reserved by them. The drawing is not to be copied or disclosed by or to any unauthorised persons without the prior written consent of Fletcher-Rae (UK) Limited.

**PLANNING**

Revision / / /

Scale 1:125@A1  
 Status P  
 Drawn by PdeB  
 Date 10.05.11

Client  
 URBASER / BALFOUR BEATTY

Project  
 GLOUCESTERSHIRE RESIDUAL  
 WASTE PROJECT  
 Drawing Description  
 LEVEL -2 PLAN

Drawing No. 11034 PL26 Rev. /



Architecture | Master Planning | Project Management

Hill Quays, 5 Jordan Street, Manchester, M15 4PY

t ■ +44 (0)161 242 1140  
 w ■ www.fletcher-rae.com  
 f ■ +44 (0)161 242 1141  
 e ■ info@fletcher-rae.com